



PLAN

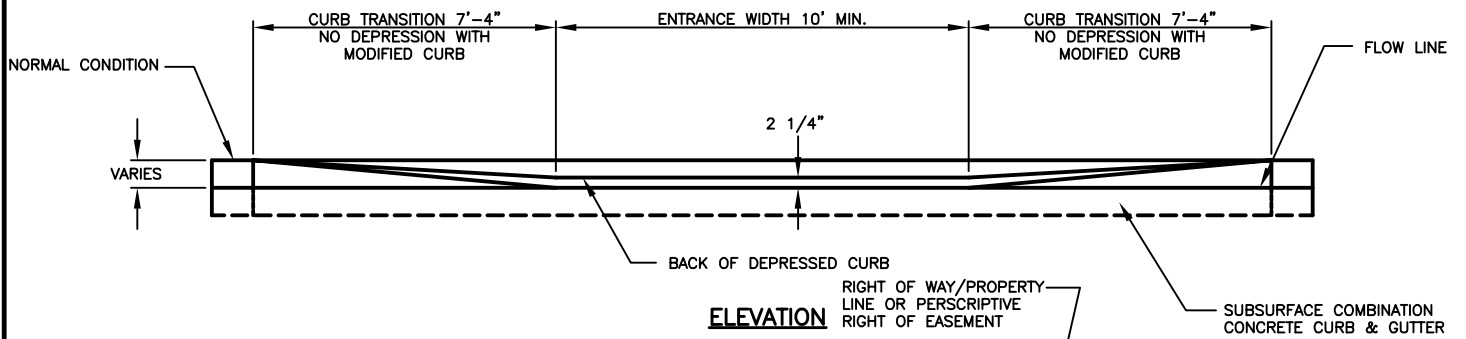

ELEVATION

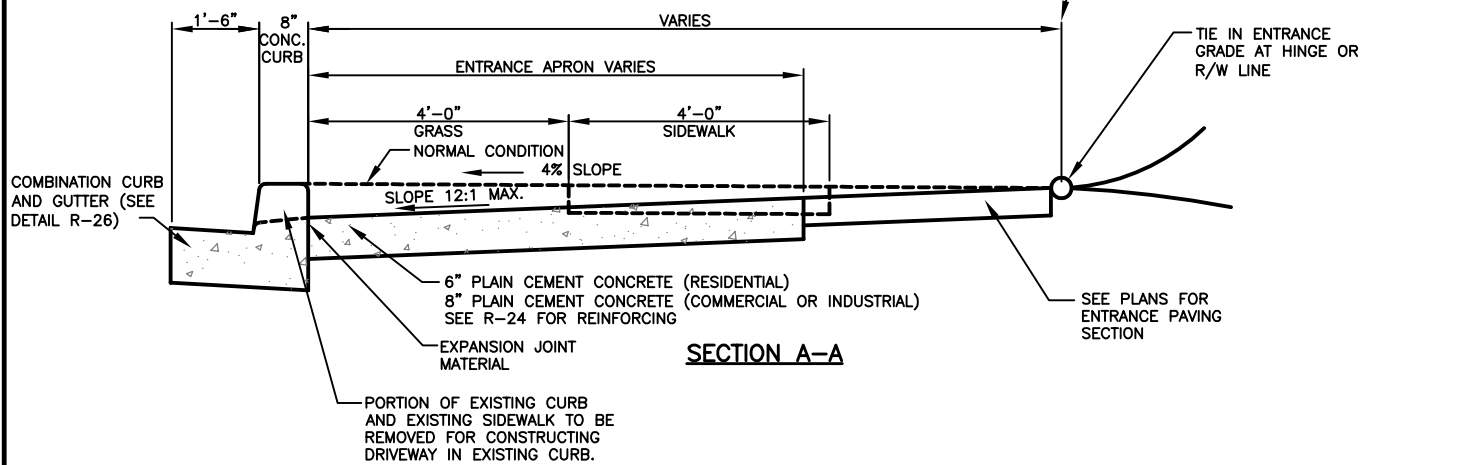

SECTION A-A

NOTES:

1. THE BACK EDGE OF THE 4' WIDE SIDEWALK TO BE DEPRESSED SO THAT THE ENTRANCE APRON GRADE WILL NOT EXCEED 12:1 (8.33%) WITHIN SIDEWALK
2. ALL EXPANSION JOINTS TO BE 1/2" PERFORMED BITUMINOUS EXPANSION JOINTS.

CECIL COUNTY DEPARTMENT OF PUBLIC WORKS	STANDARD ROAD & STREET DETAILS TYPICAL DRIVEWAY ENTRANCE SIDEWALK ABUTTING STANDARD COMBINATION CURB AND GUTTER		REVISED
			05/07
			R-22