




Harborview - Sanitary Sewer Service Area Connection Status



- ▲ Private Cleanout
- Private Grinder Station
- Private Manhole
- Private Pump Station
- Private Gravity San. Sewer
- Private Force Main
- County owned Manhole
- County owned Outfall
- ★ County owned WWTP
- County owned Gravity San. Sewer
- Parcel Boundaries
- Street Address
- Buildings

W. Scott Flanigan
 approved by the Director of
 Sanitary Facilities, Cecil County, MD

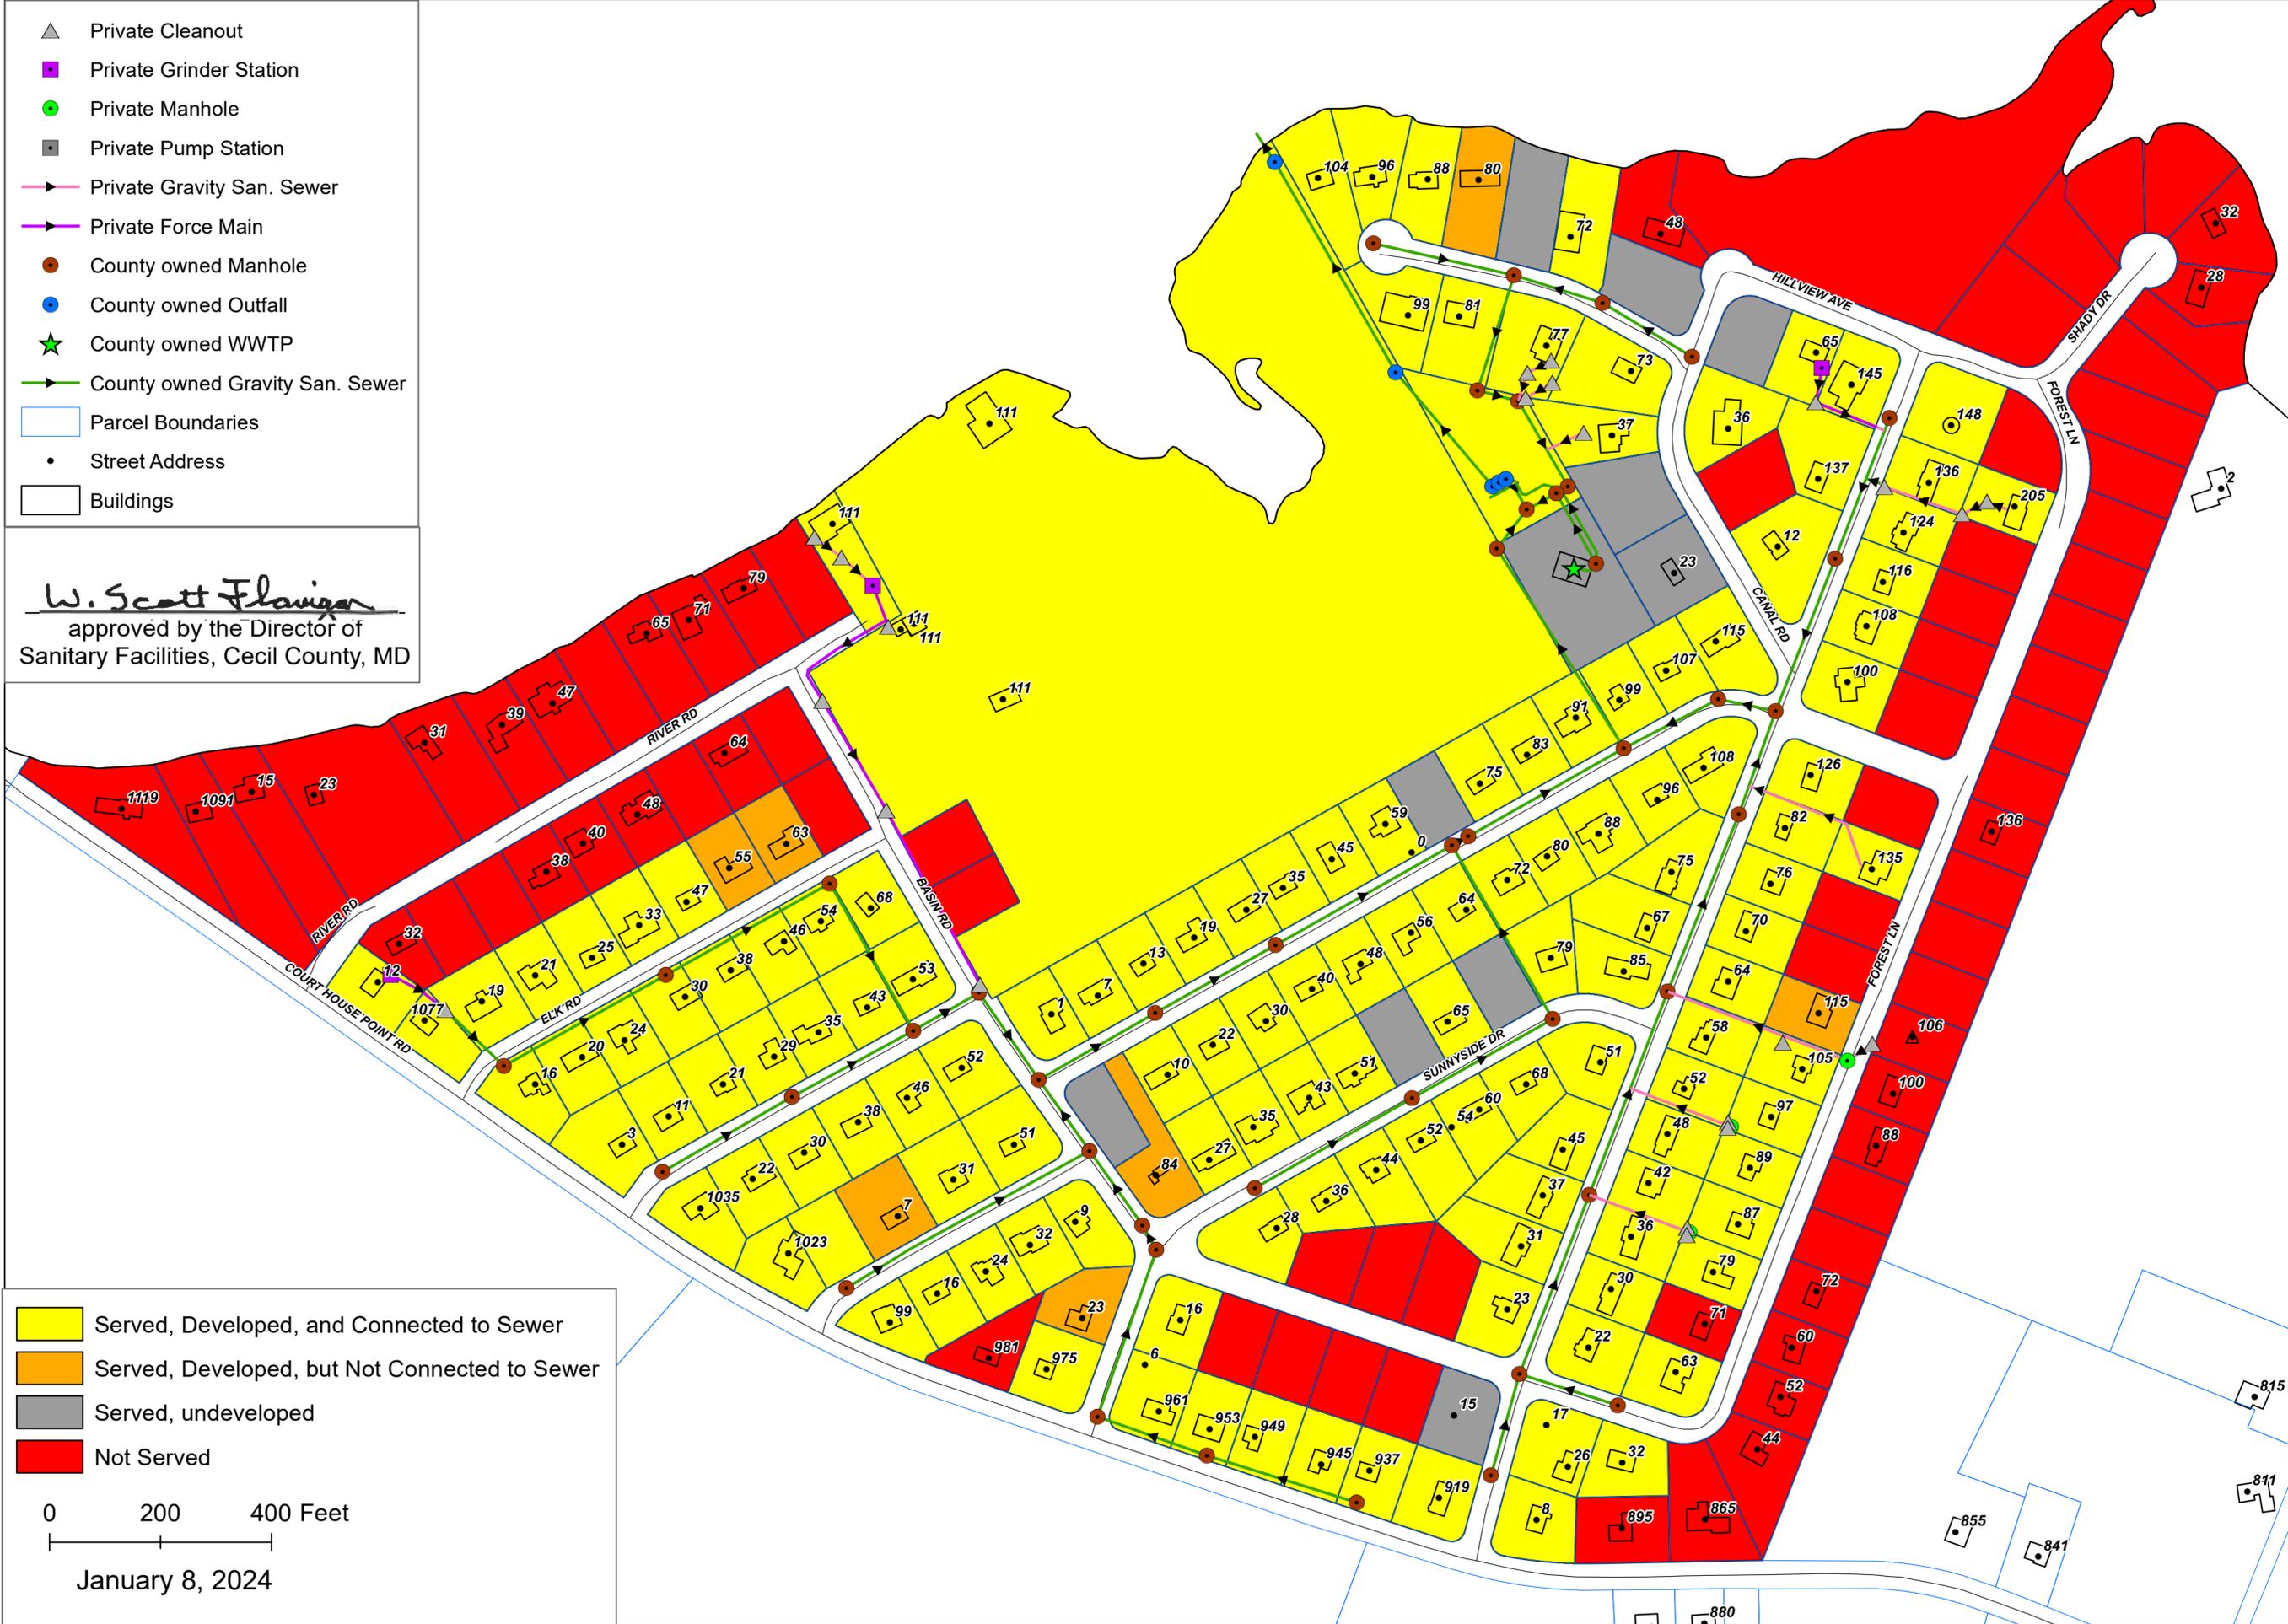

- Served, Developed, and Connected to Sewer
- Served, Developed, but Not Connected to Sewer
- Served, undeveloped
- Not Served

0 200 400 Feet

January 8, 2024