





# North East & Charlestown - Sanitary Sewer Connection Status (page 1 of 30)




0 300 600 Feet

October 9, 2023

- Served, Developed, and Connected to Sewer
- Served, Developed, but Not Connected
- Served, undeveloped
- Not Served
- County Pump Station
- County Blowoff
- County Manhole
- County Outfall
- County WWTP
- County Grinder Station
- Address Points
- Buildings
- County Gravity Sewer
- County Force Main
- Parcels

*W. Scott Flavin*  
approved by the Director of  
Sanitary Facilities, Cecil County, MD

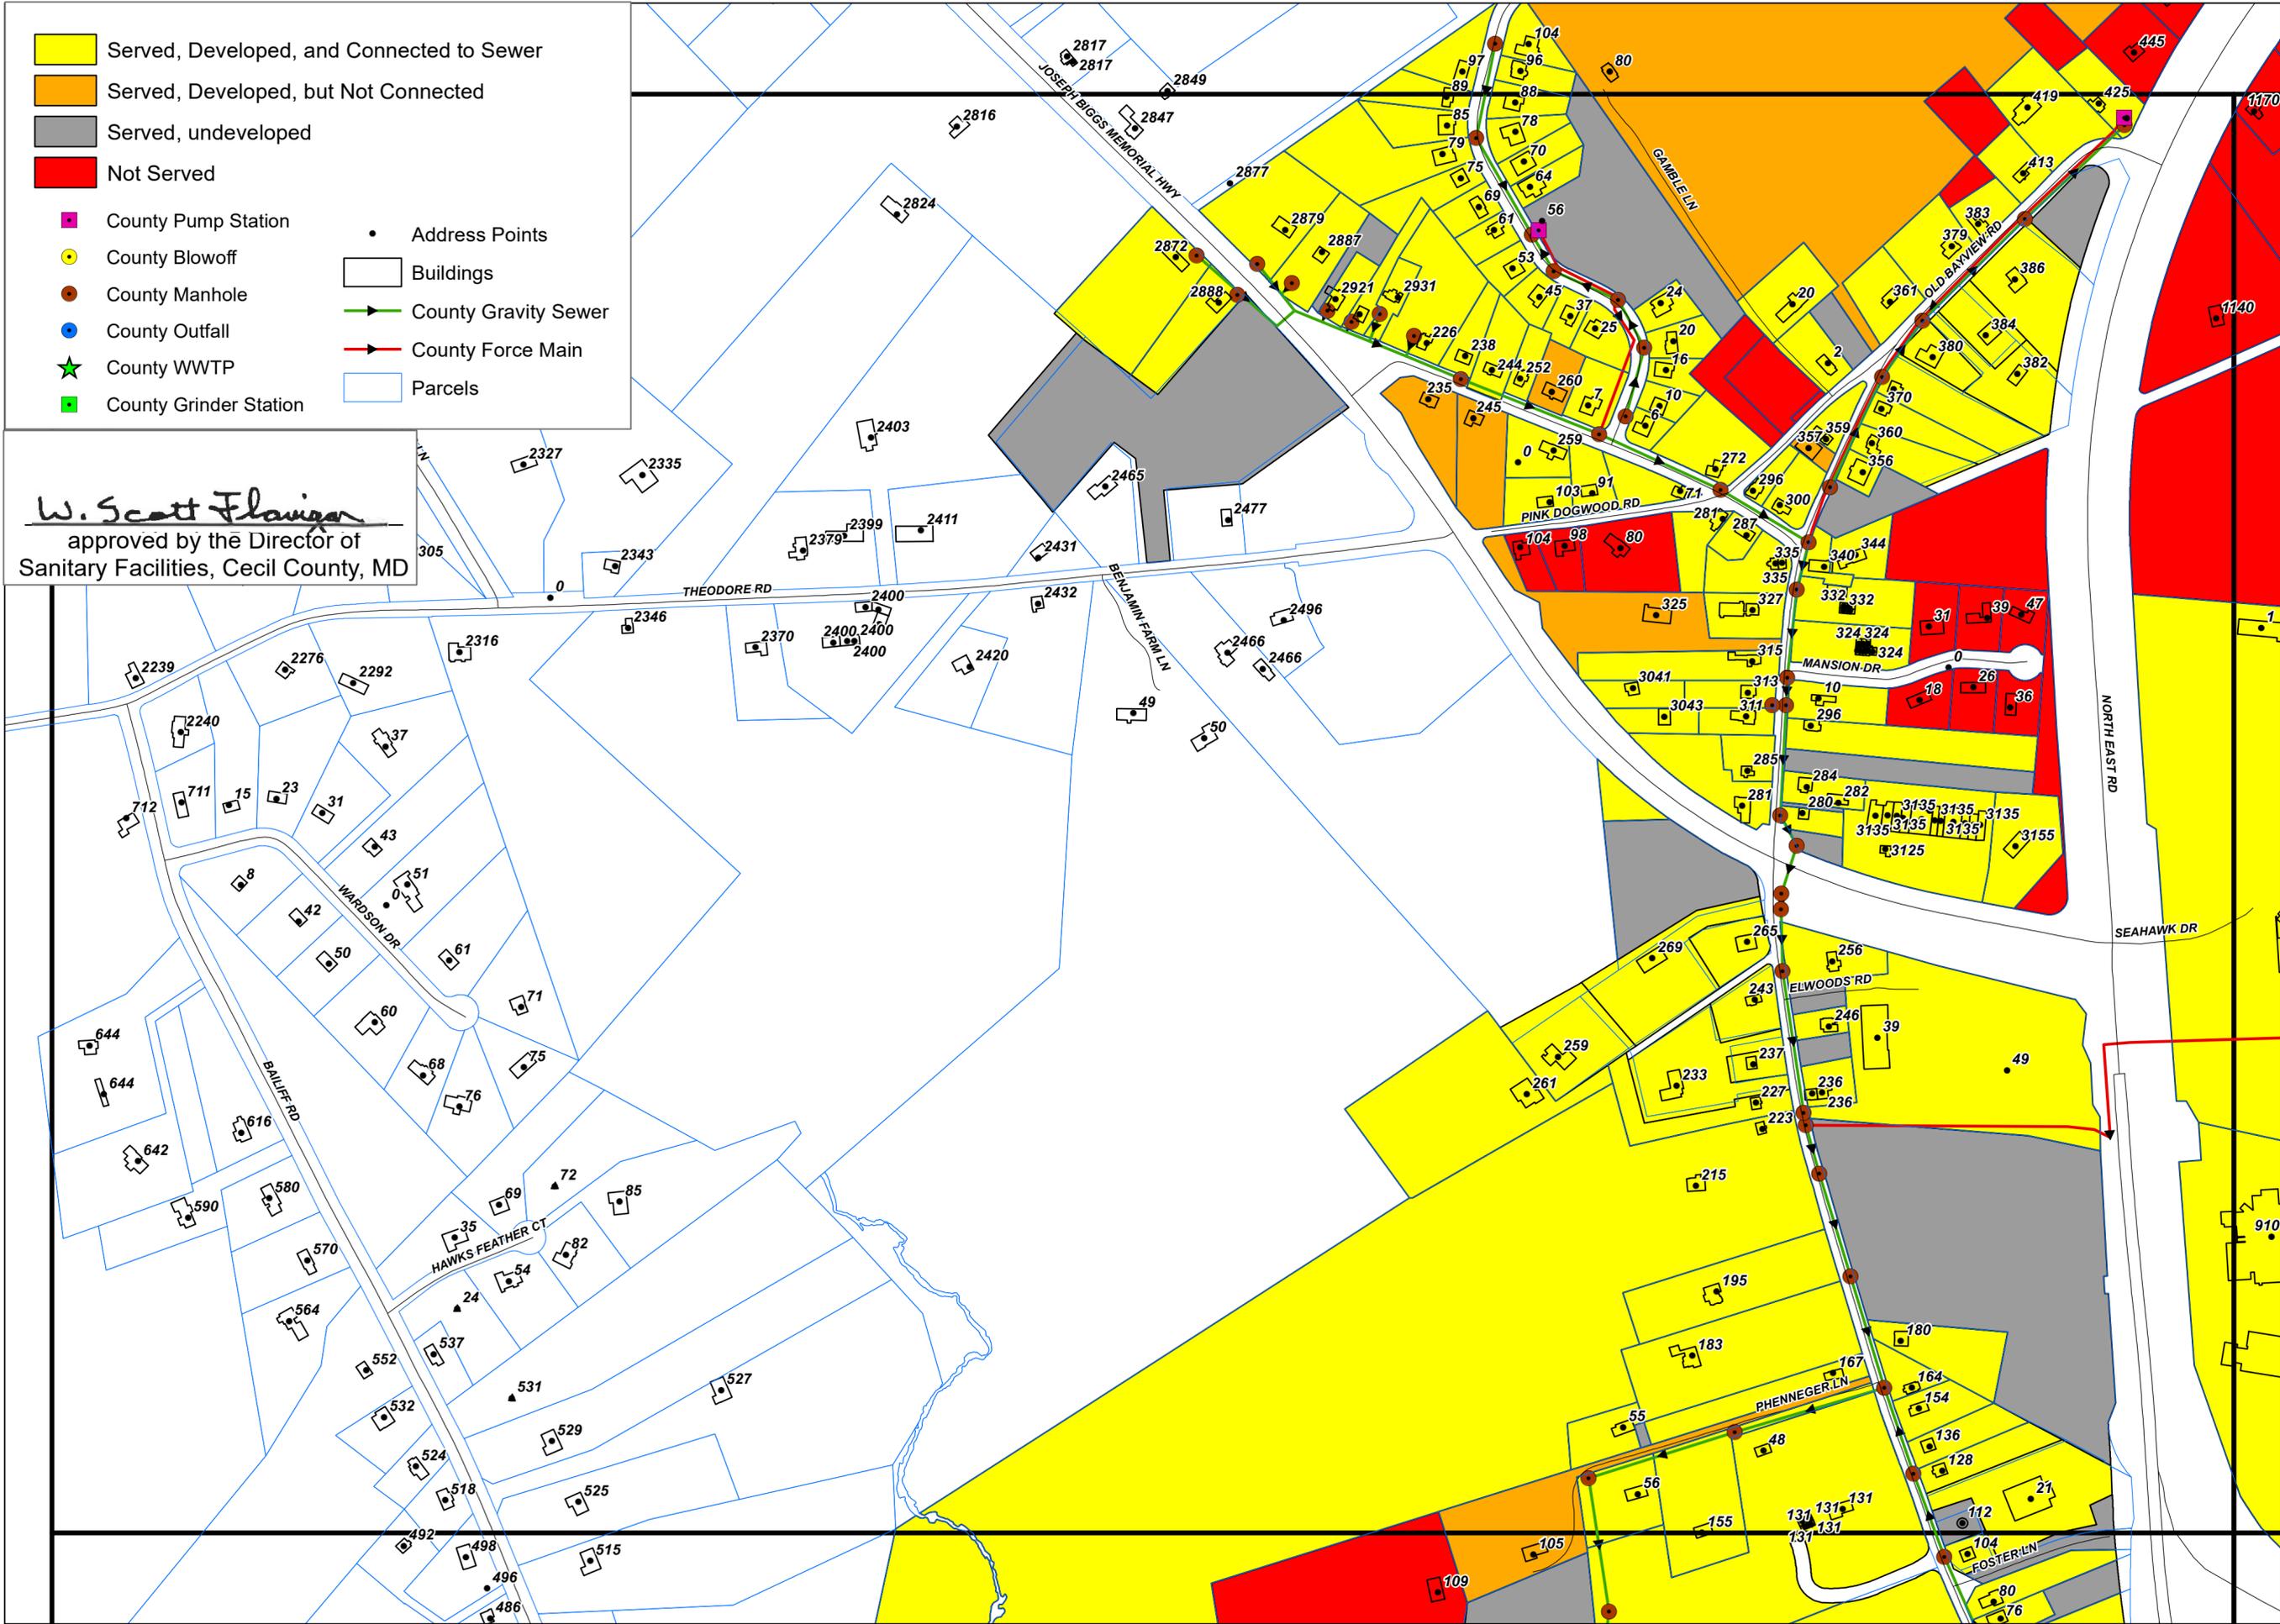




# North East & Charlestown - Sanitary Sewer Connection Status (page 2 of 30)



0 300 600 Feet

January 22, 2019

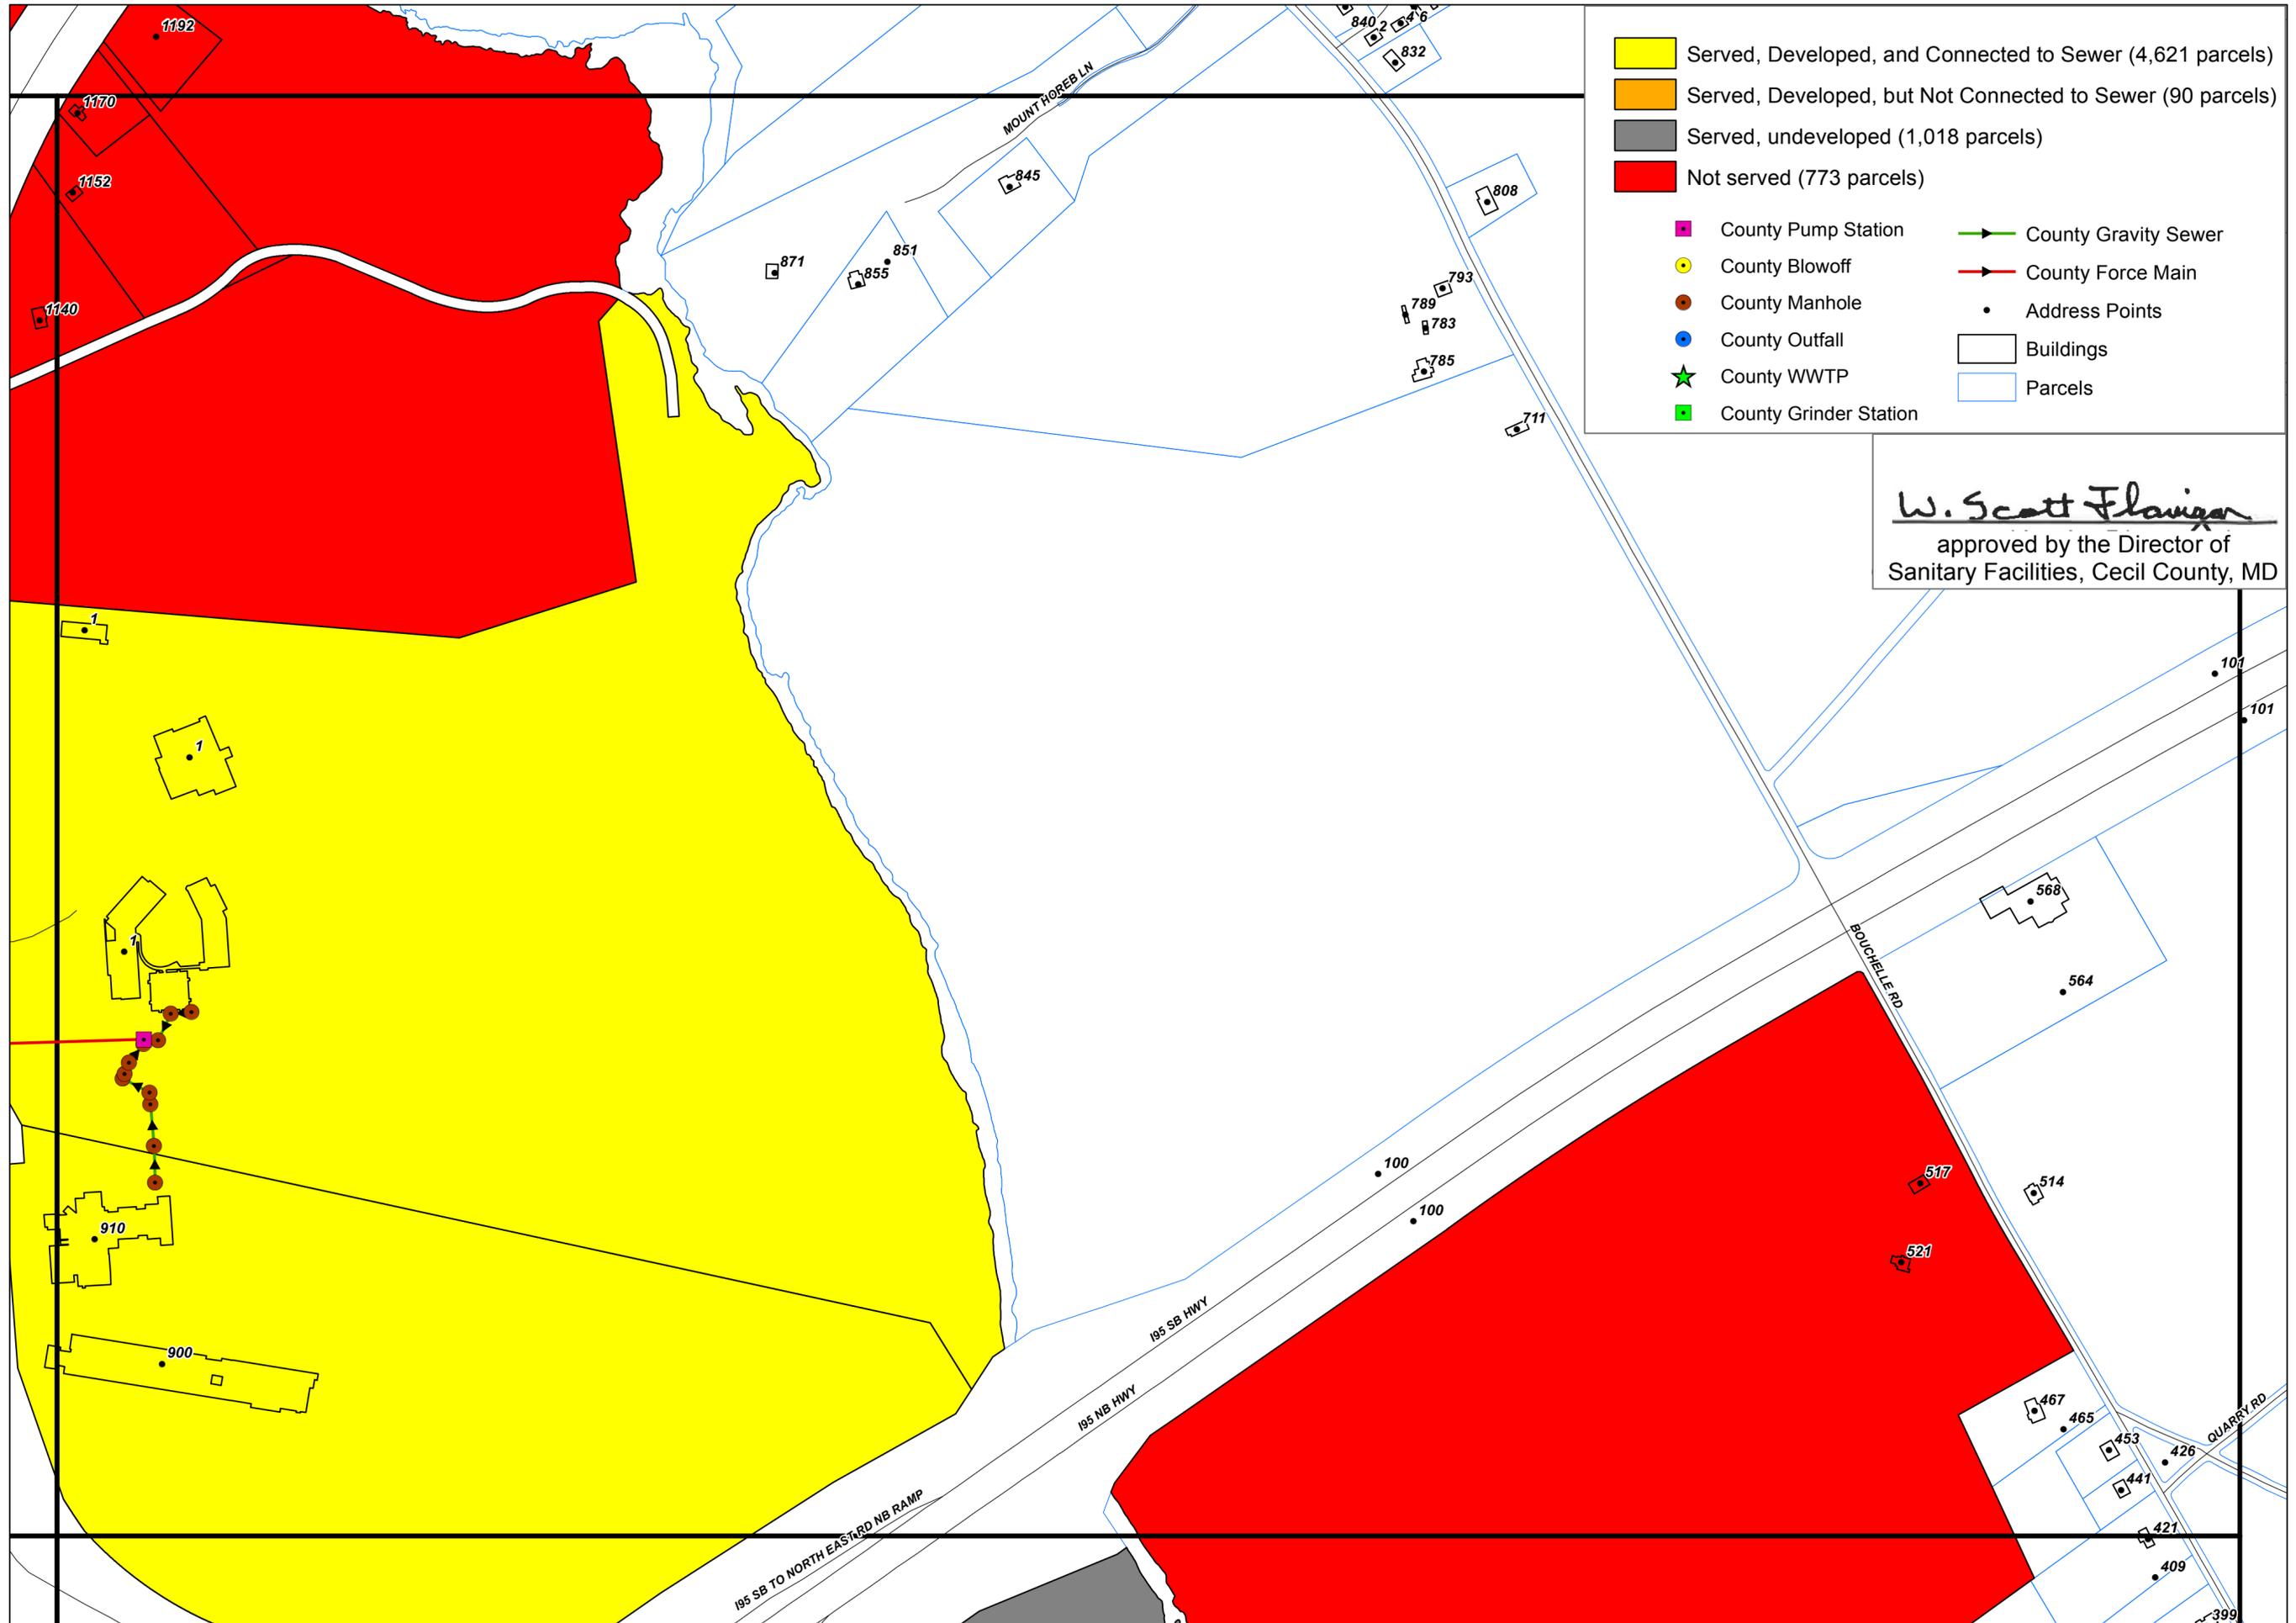



# North East & Charlestown - Sanitary Sewer Connection Status (page 3 of 30)




0 300 600 Feet

April 25, 2025

- Served, Developed, and Connected to Sewer
- Served, Developed, but Not Connected
- Served, undeveloped
- Not Served
- County Pump Station
- County Blowoff
- County Manhole
- County Outfall
- County WWTP
- County Grinder Station
- Address Points
- Buildings
- County Gravity Sewer
- County Force Main
- Parcels

*W. Scott Flavin*  
approved by the Director of  
Sanitary Facilities, Cecil County, MD

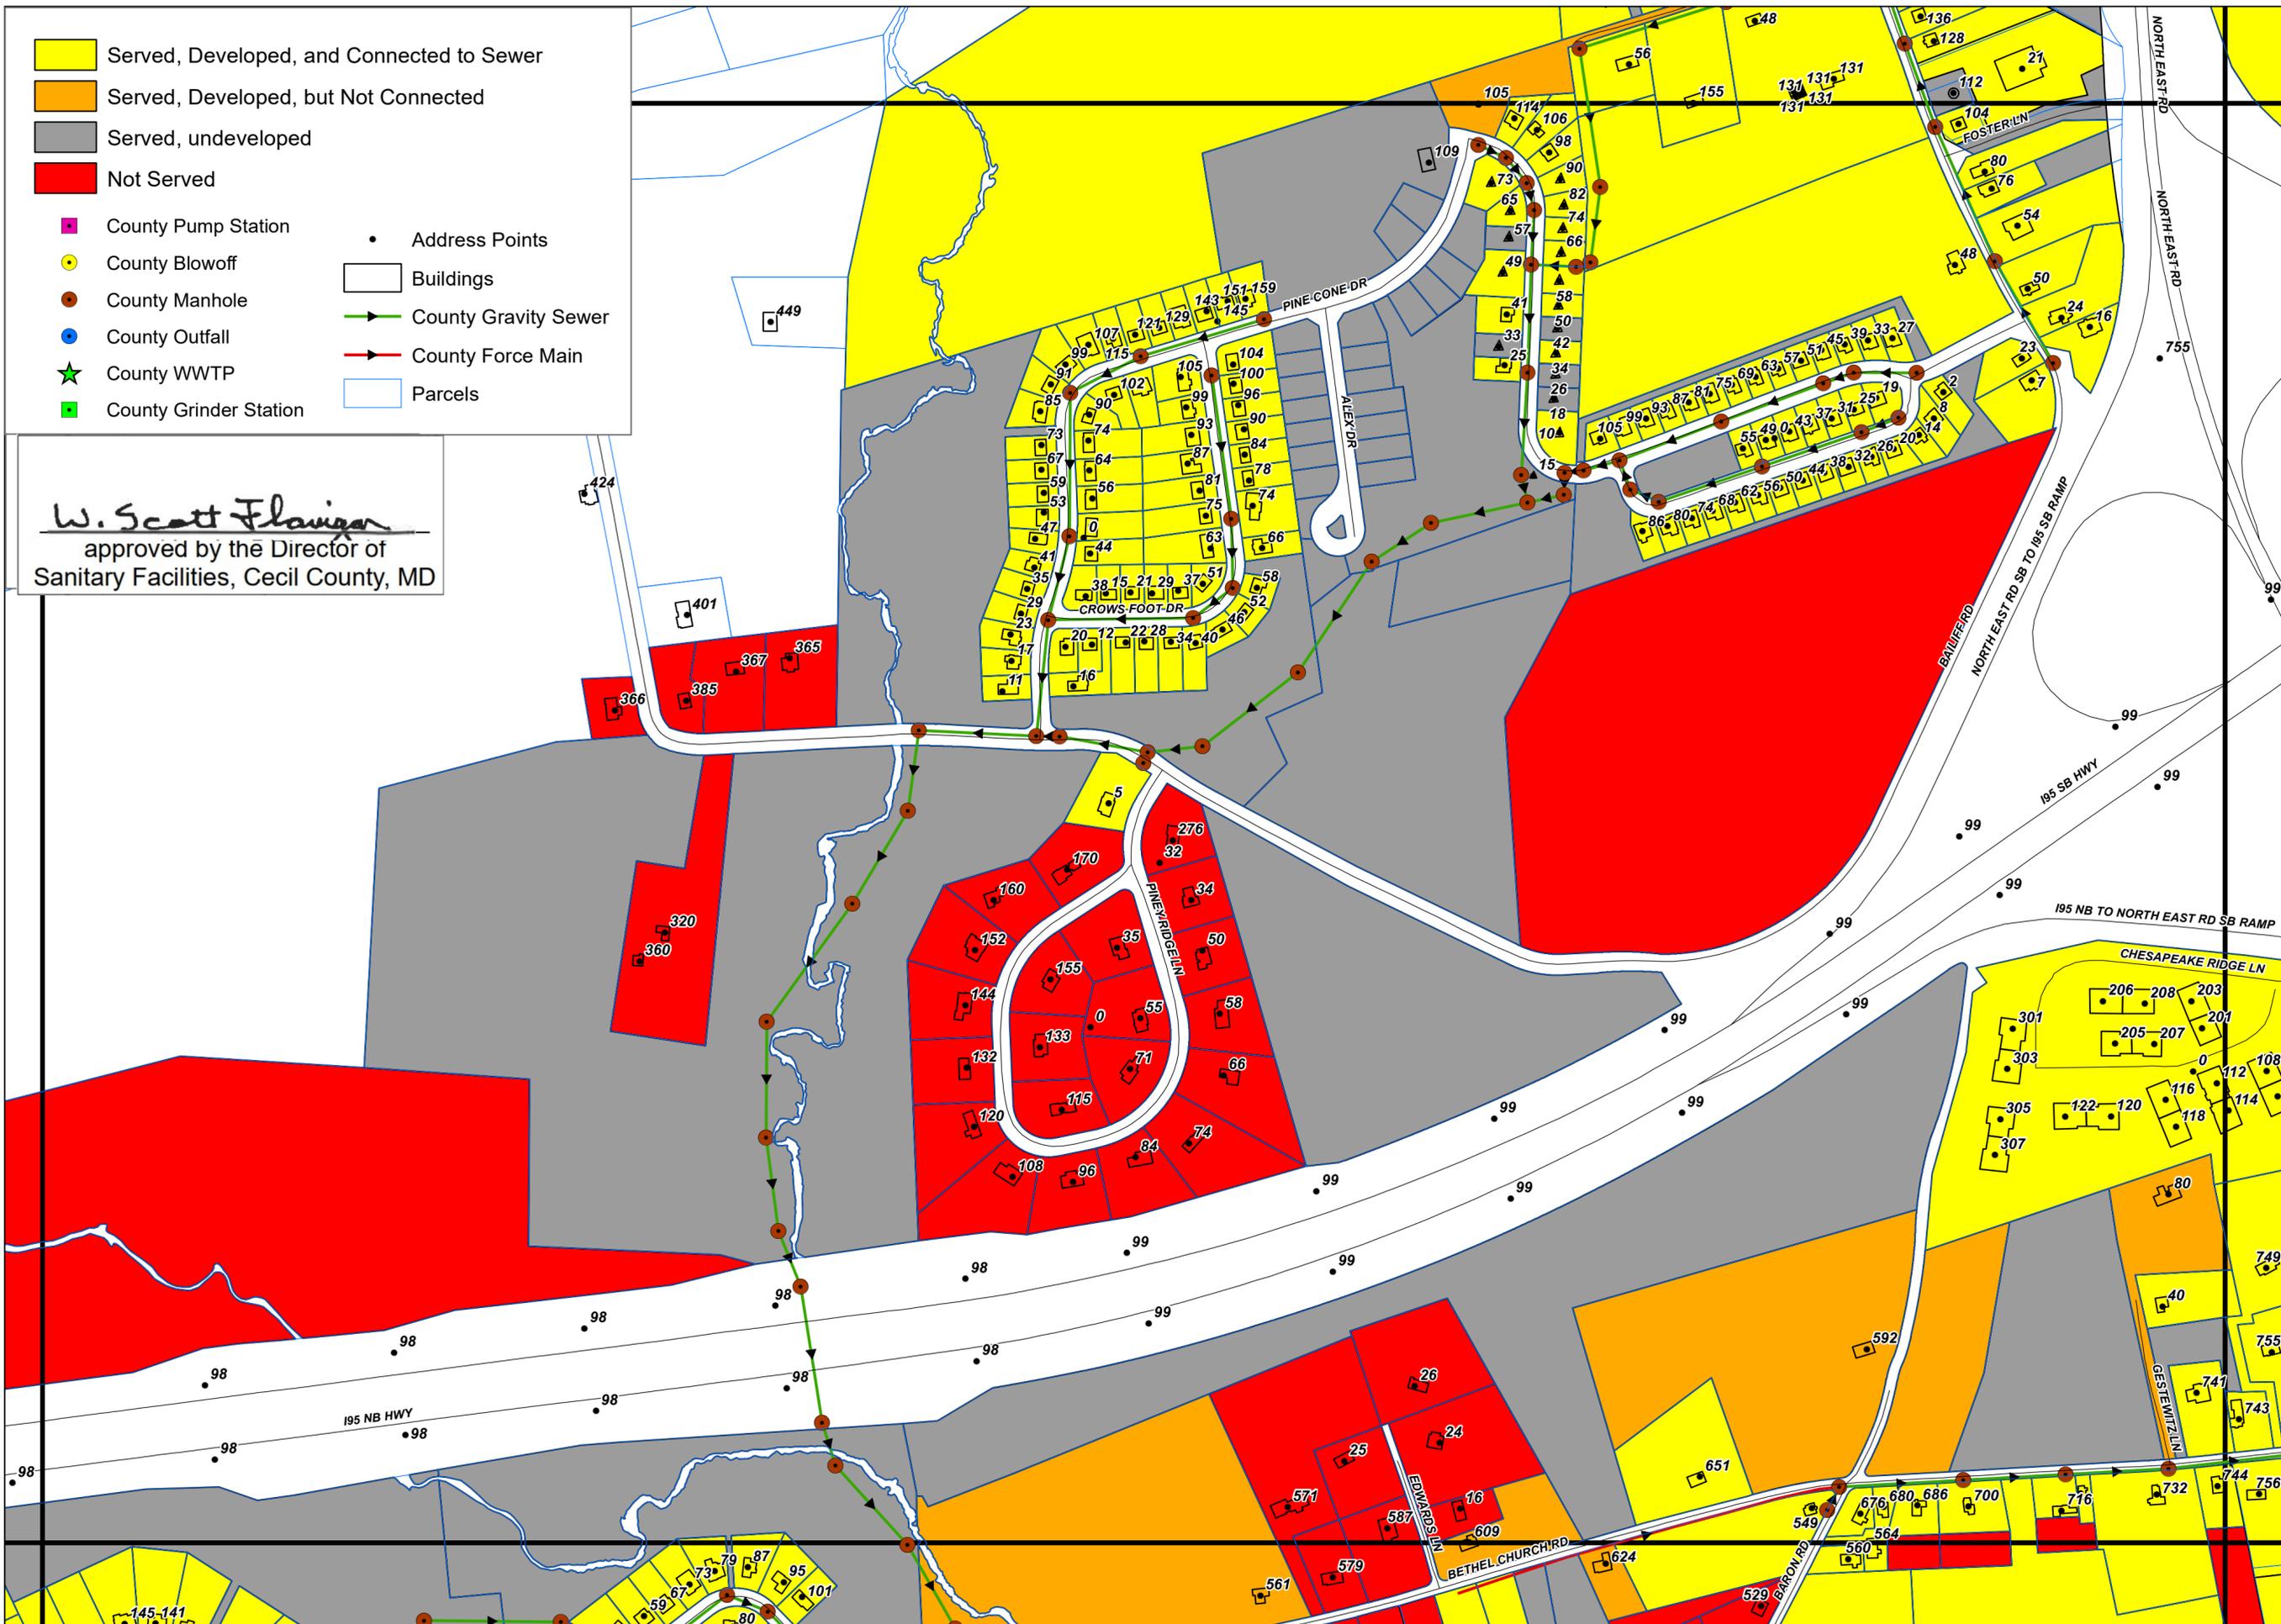




# North East & Charlestown - Sanitary Sewer Connection Status (page 4 of 30)



0 300 600 Feet

July 23, 2024

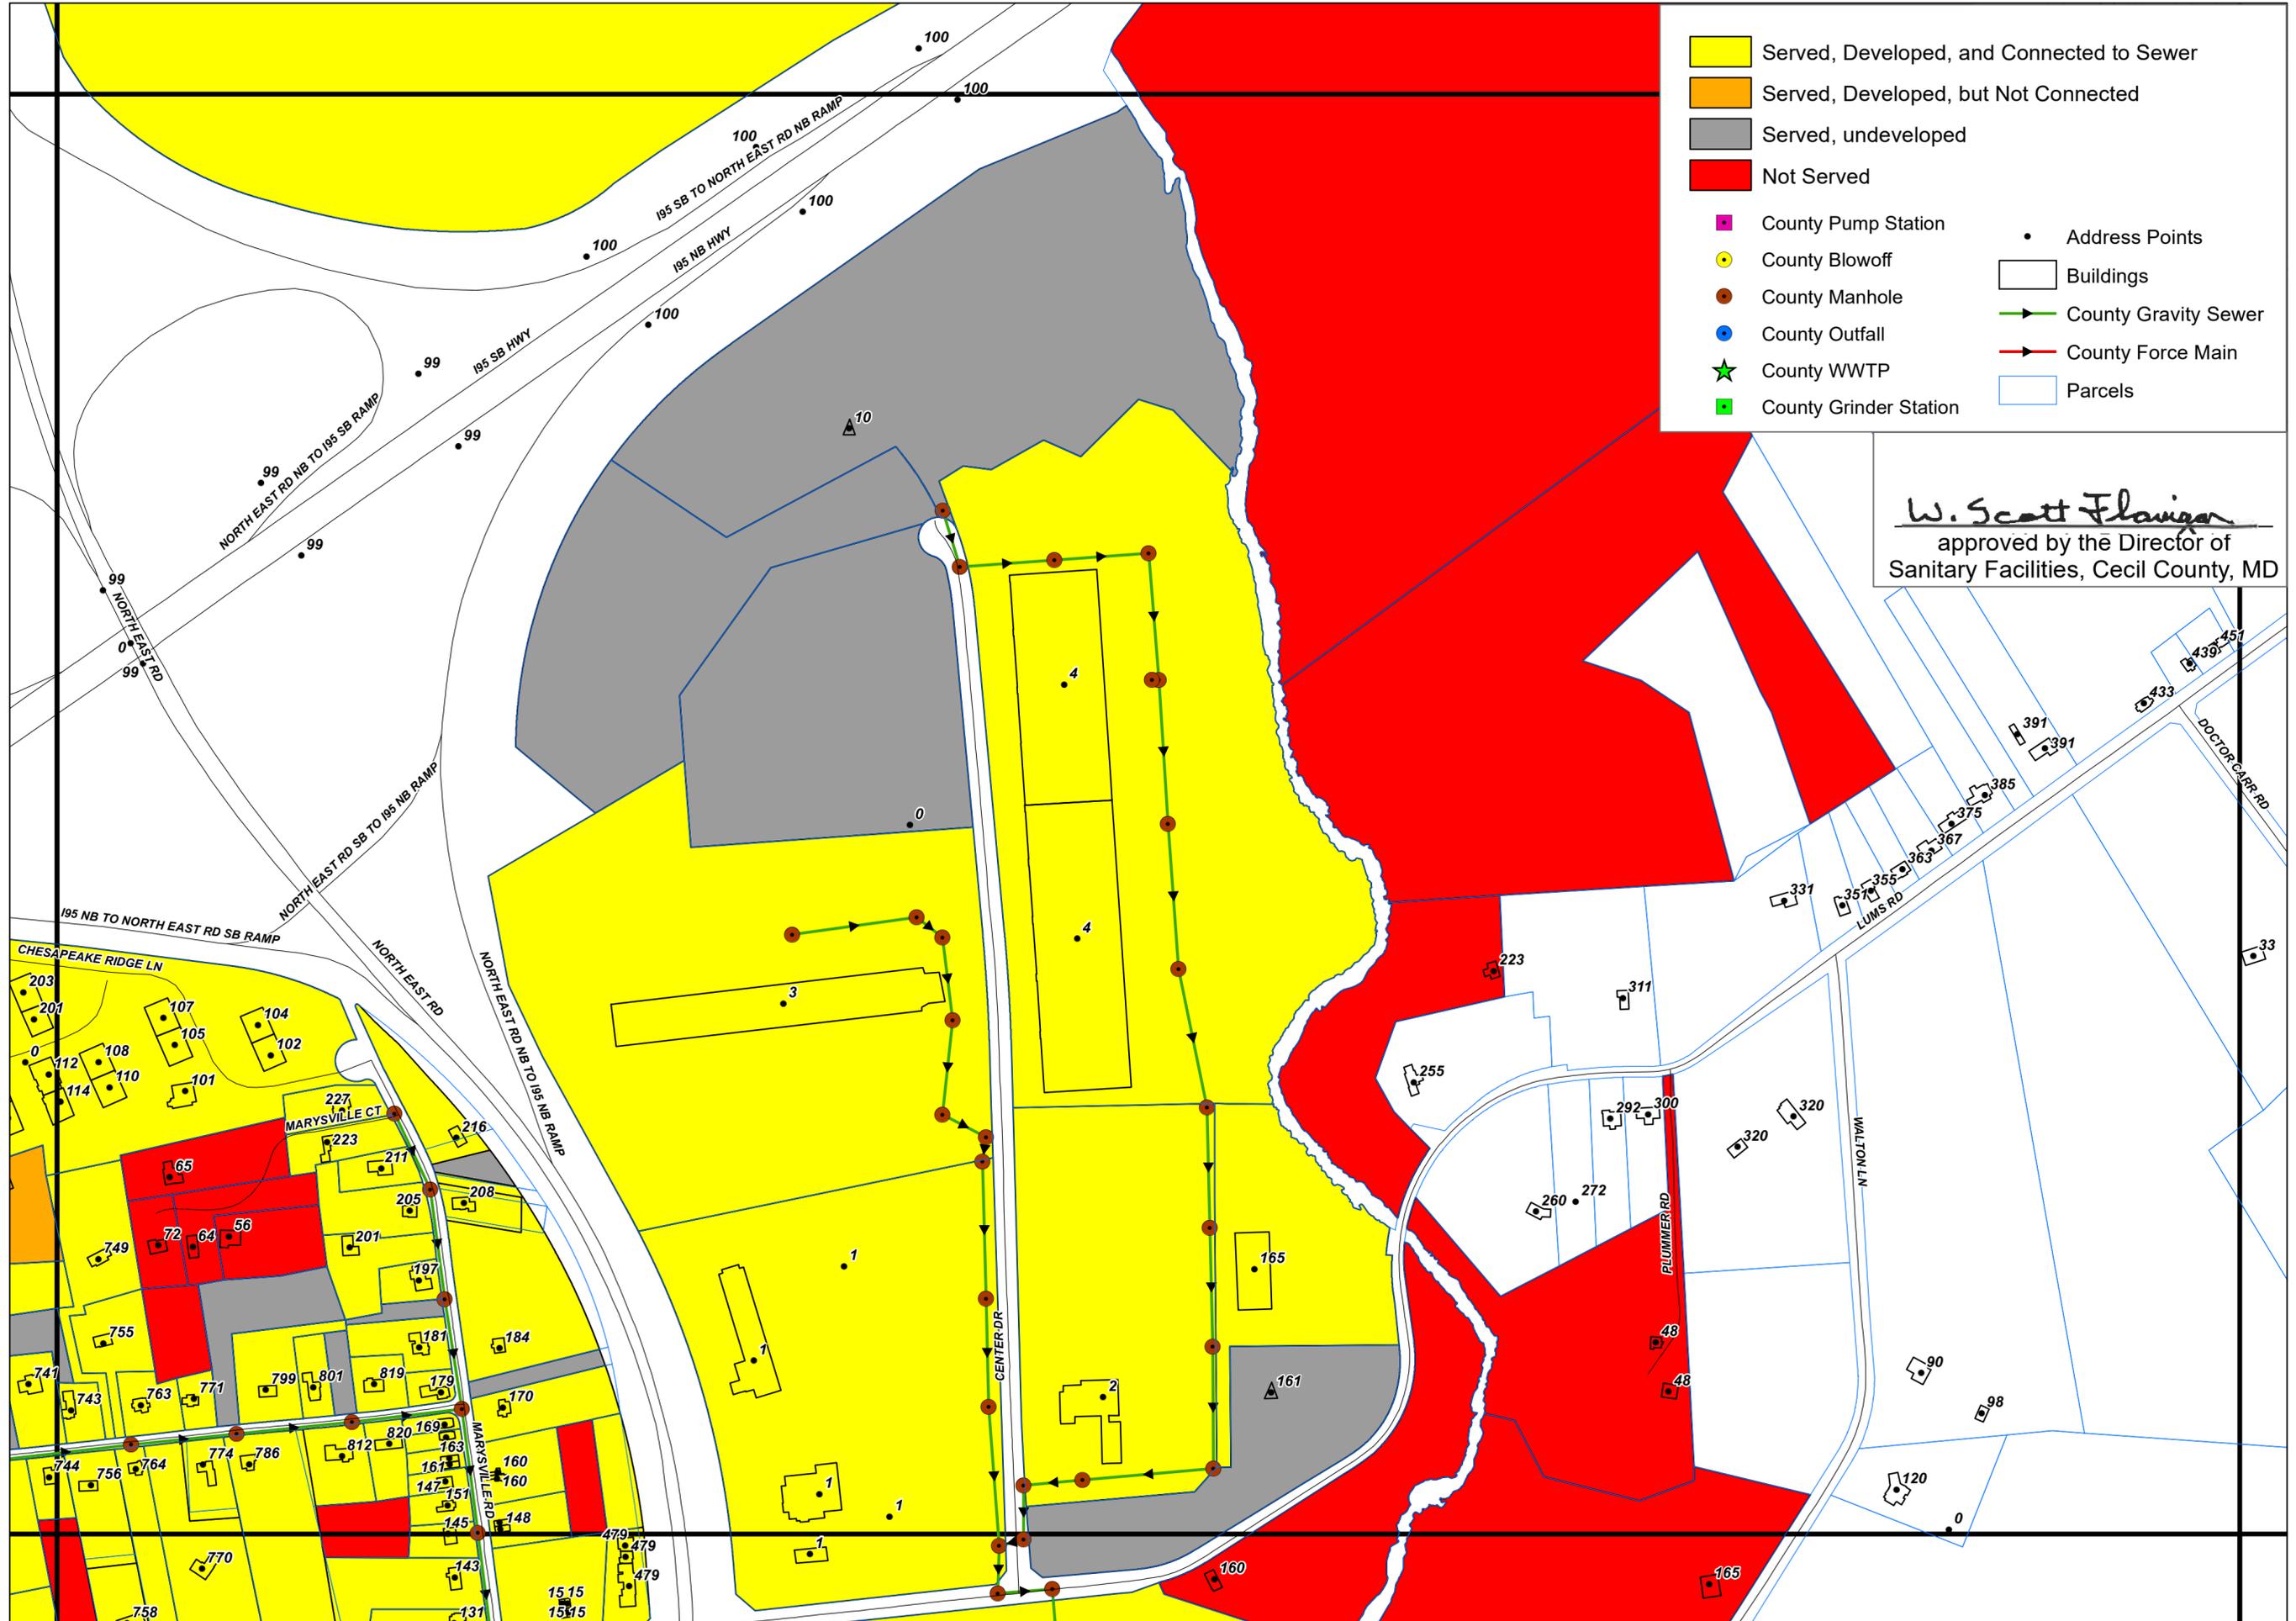



# North East & Charlestown - Sanitary Sewer Connection Status (page 5 of 30)




0 300 600 Feet

January 22, 2019

- Served, Developed, and Connected to Sewer (4,621 parcels)
  - Served, Developed, but Not Connected to Sewer (90 parcels)
  - Served, undeveloped (1,018 parcels)
  - Not served (773 parcels)
- 
- County Pump Station
  - County Blowoff
  - County Manhole
  - County Outfall
  - County WWTP
  - County Grinder Station
  - County Gravity Sewer
  - County Force Main
  - Address Points
  - Buildings
  - Parcels

*W. Scott Flanigan*  
 approved by the Director of  
 Sanitary Facilities, Cecil County, MD

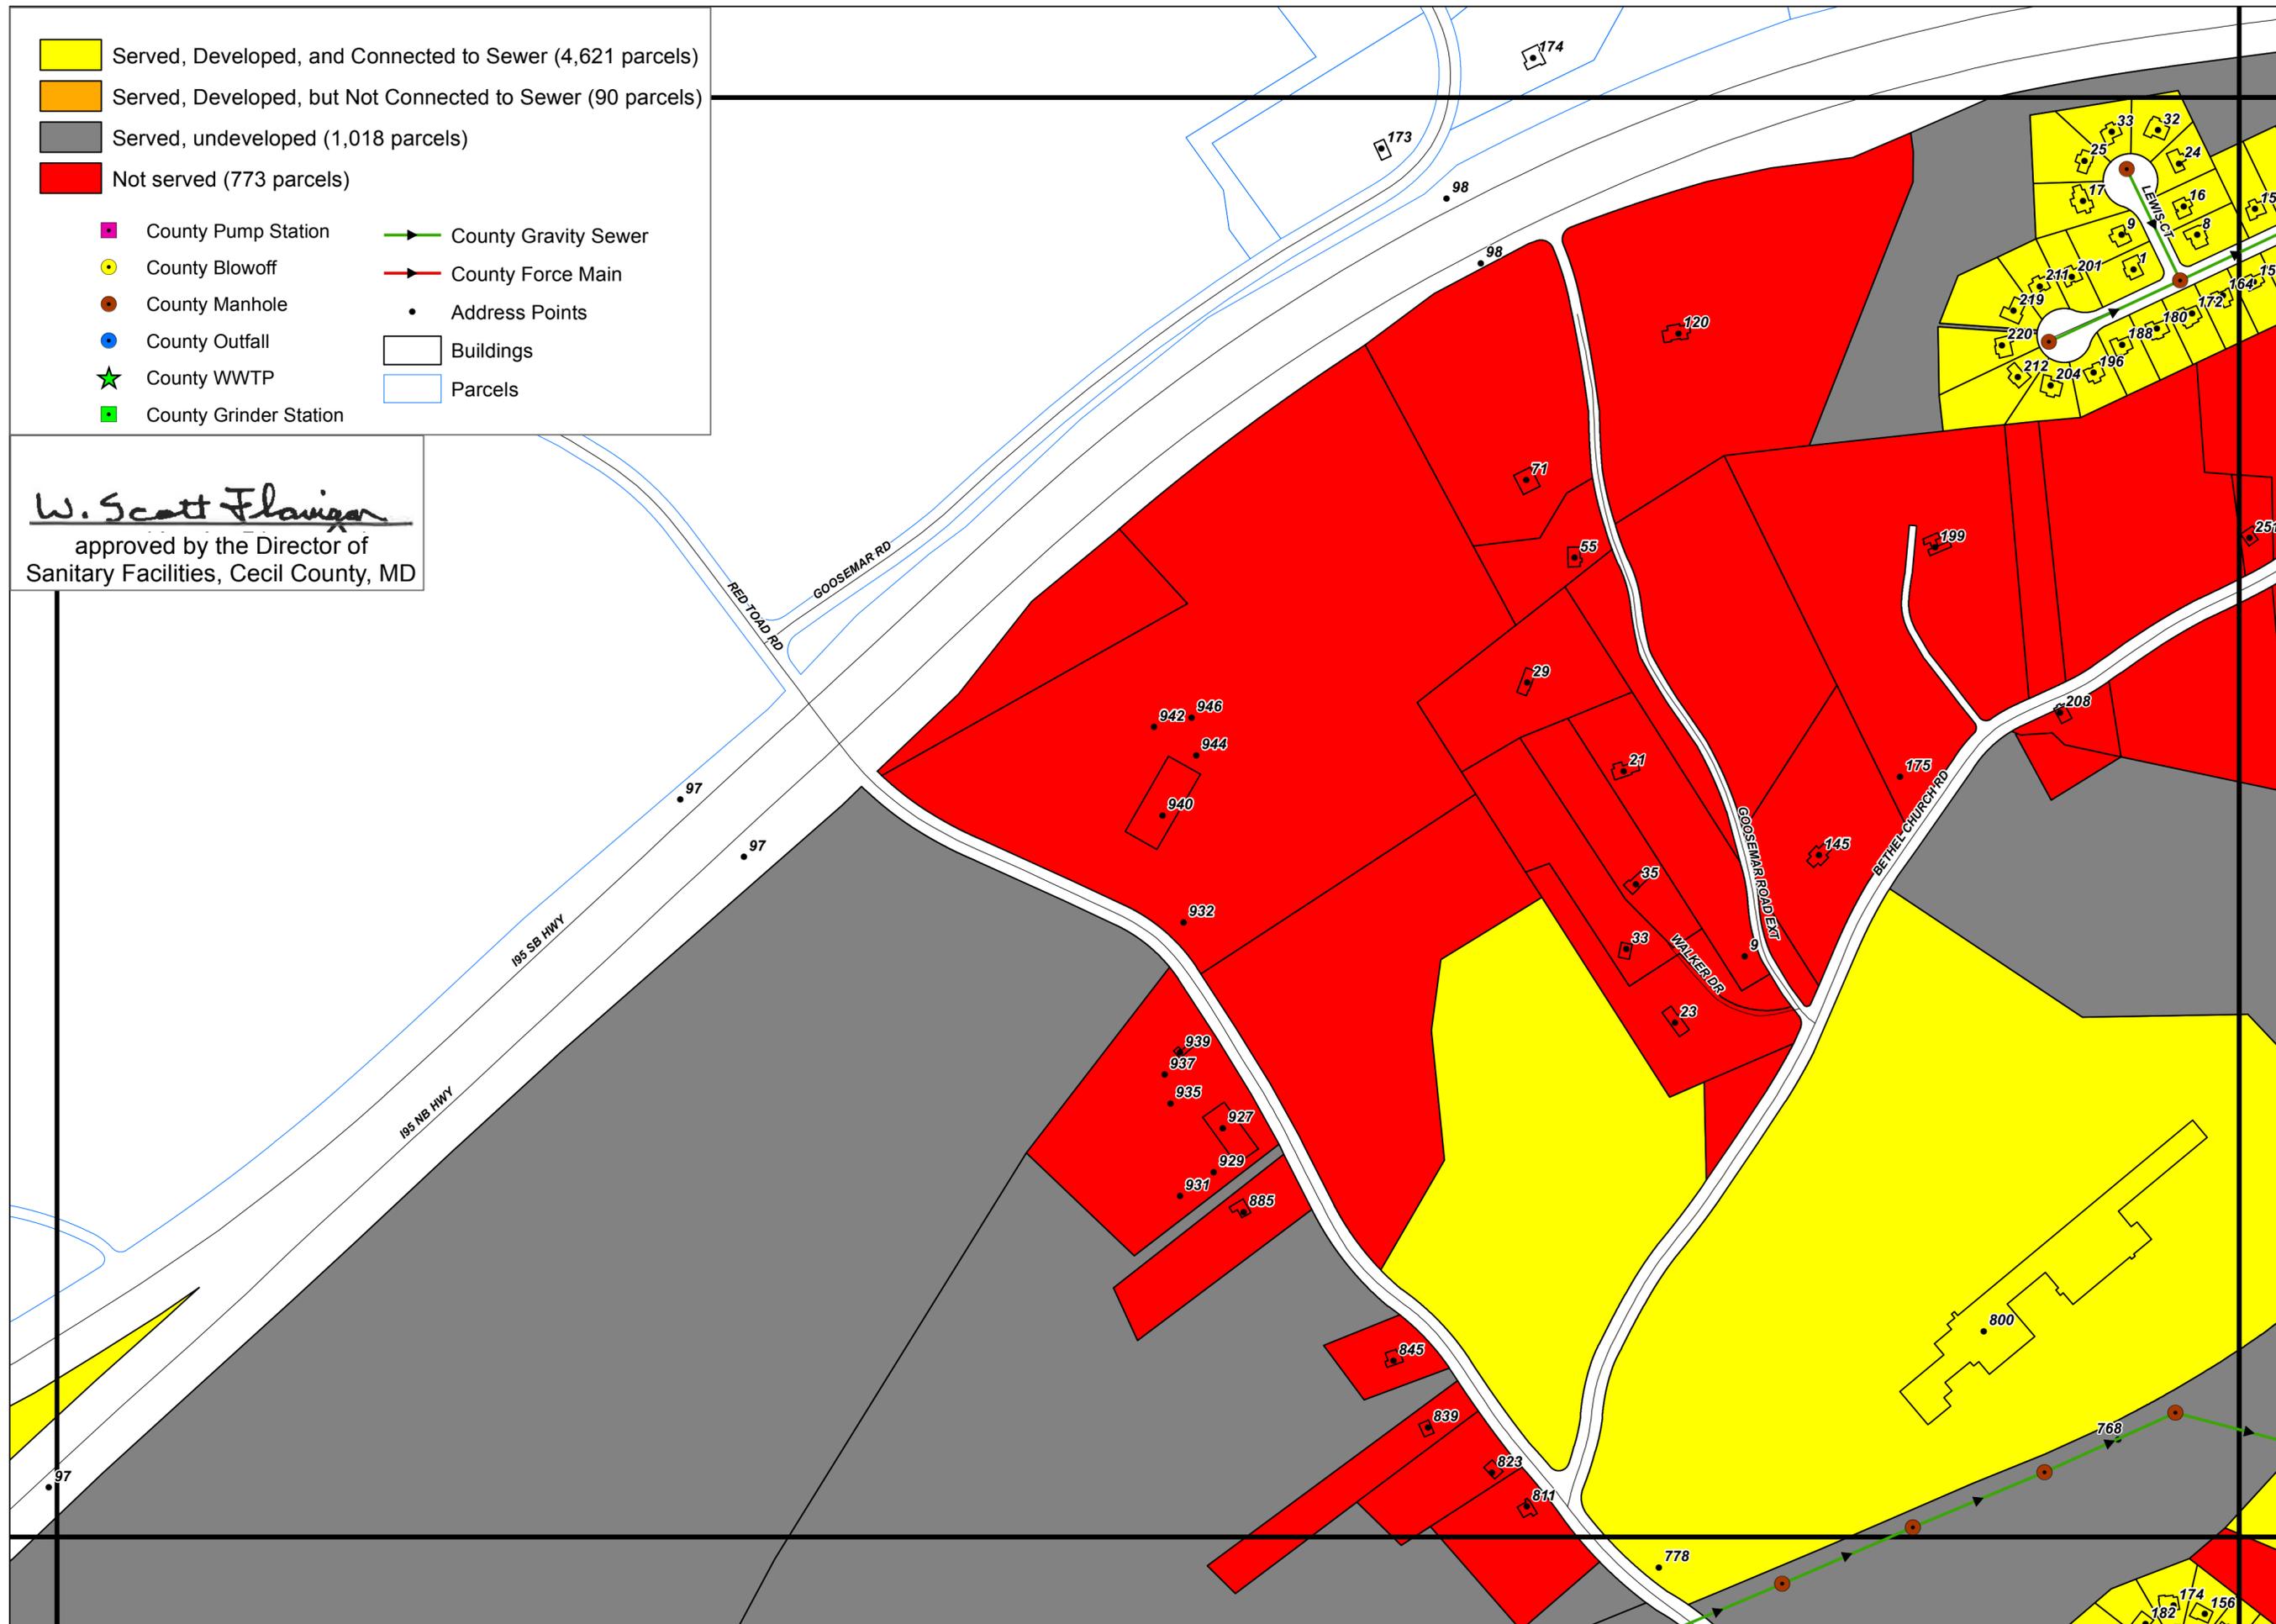




# North East & Charlestown - Sanitary Sewer Connection Status (page 6 of 30)



0 290 580 Feet

February 5, 2025

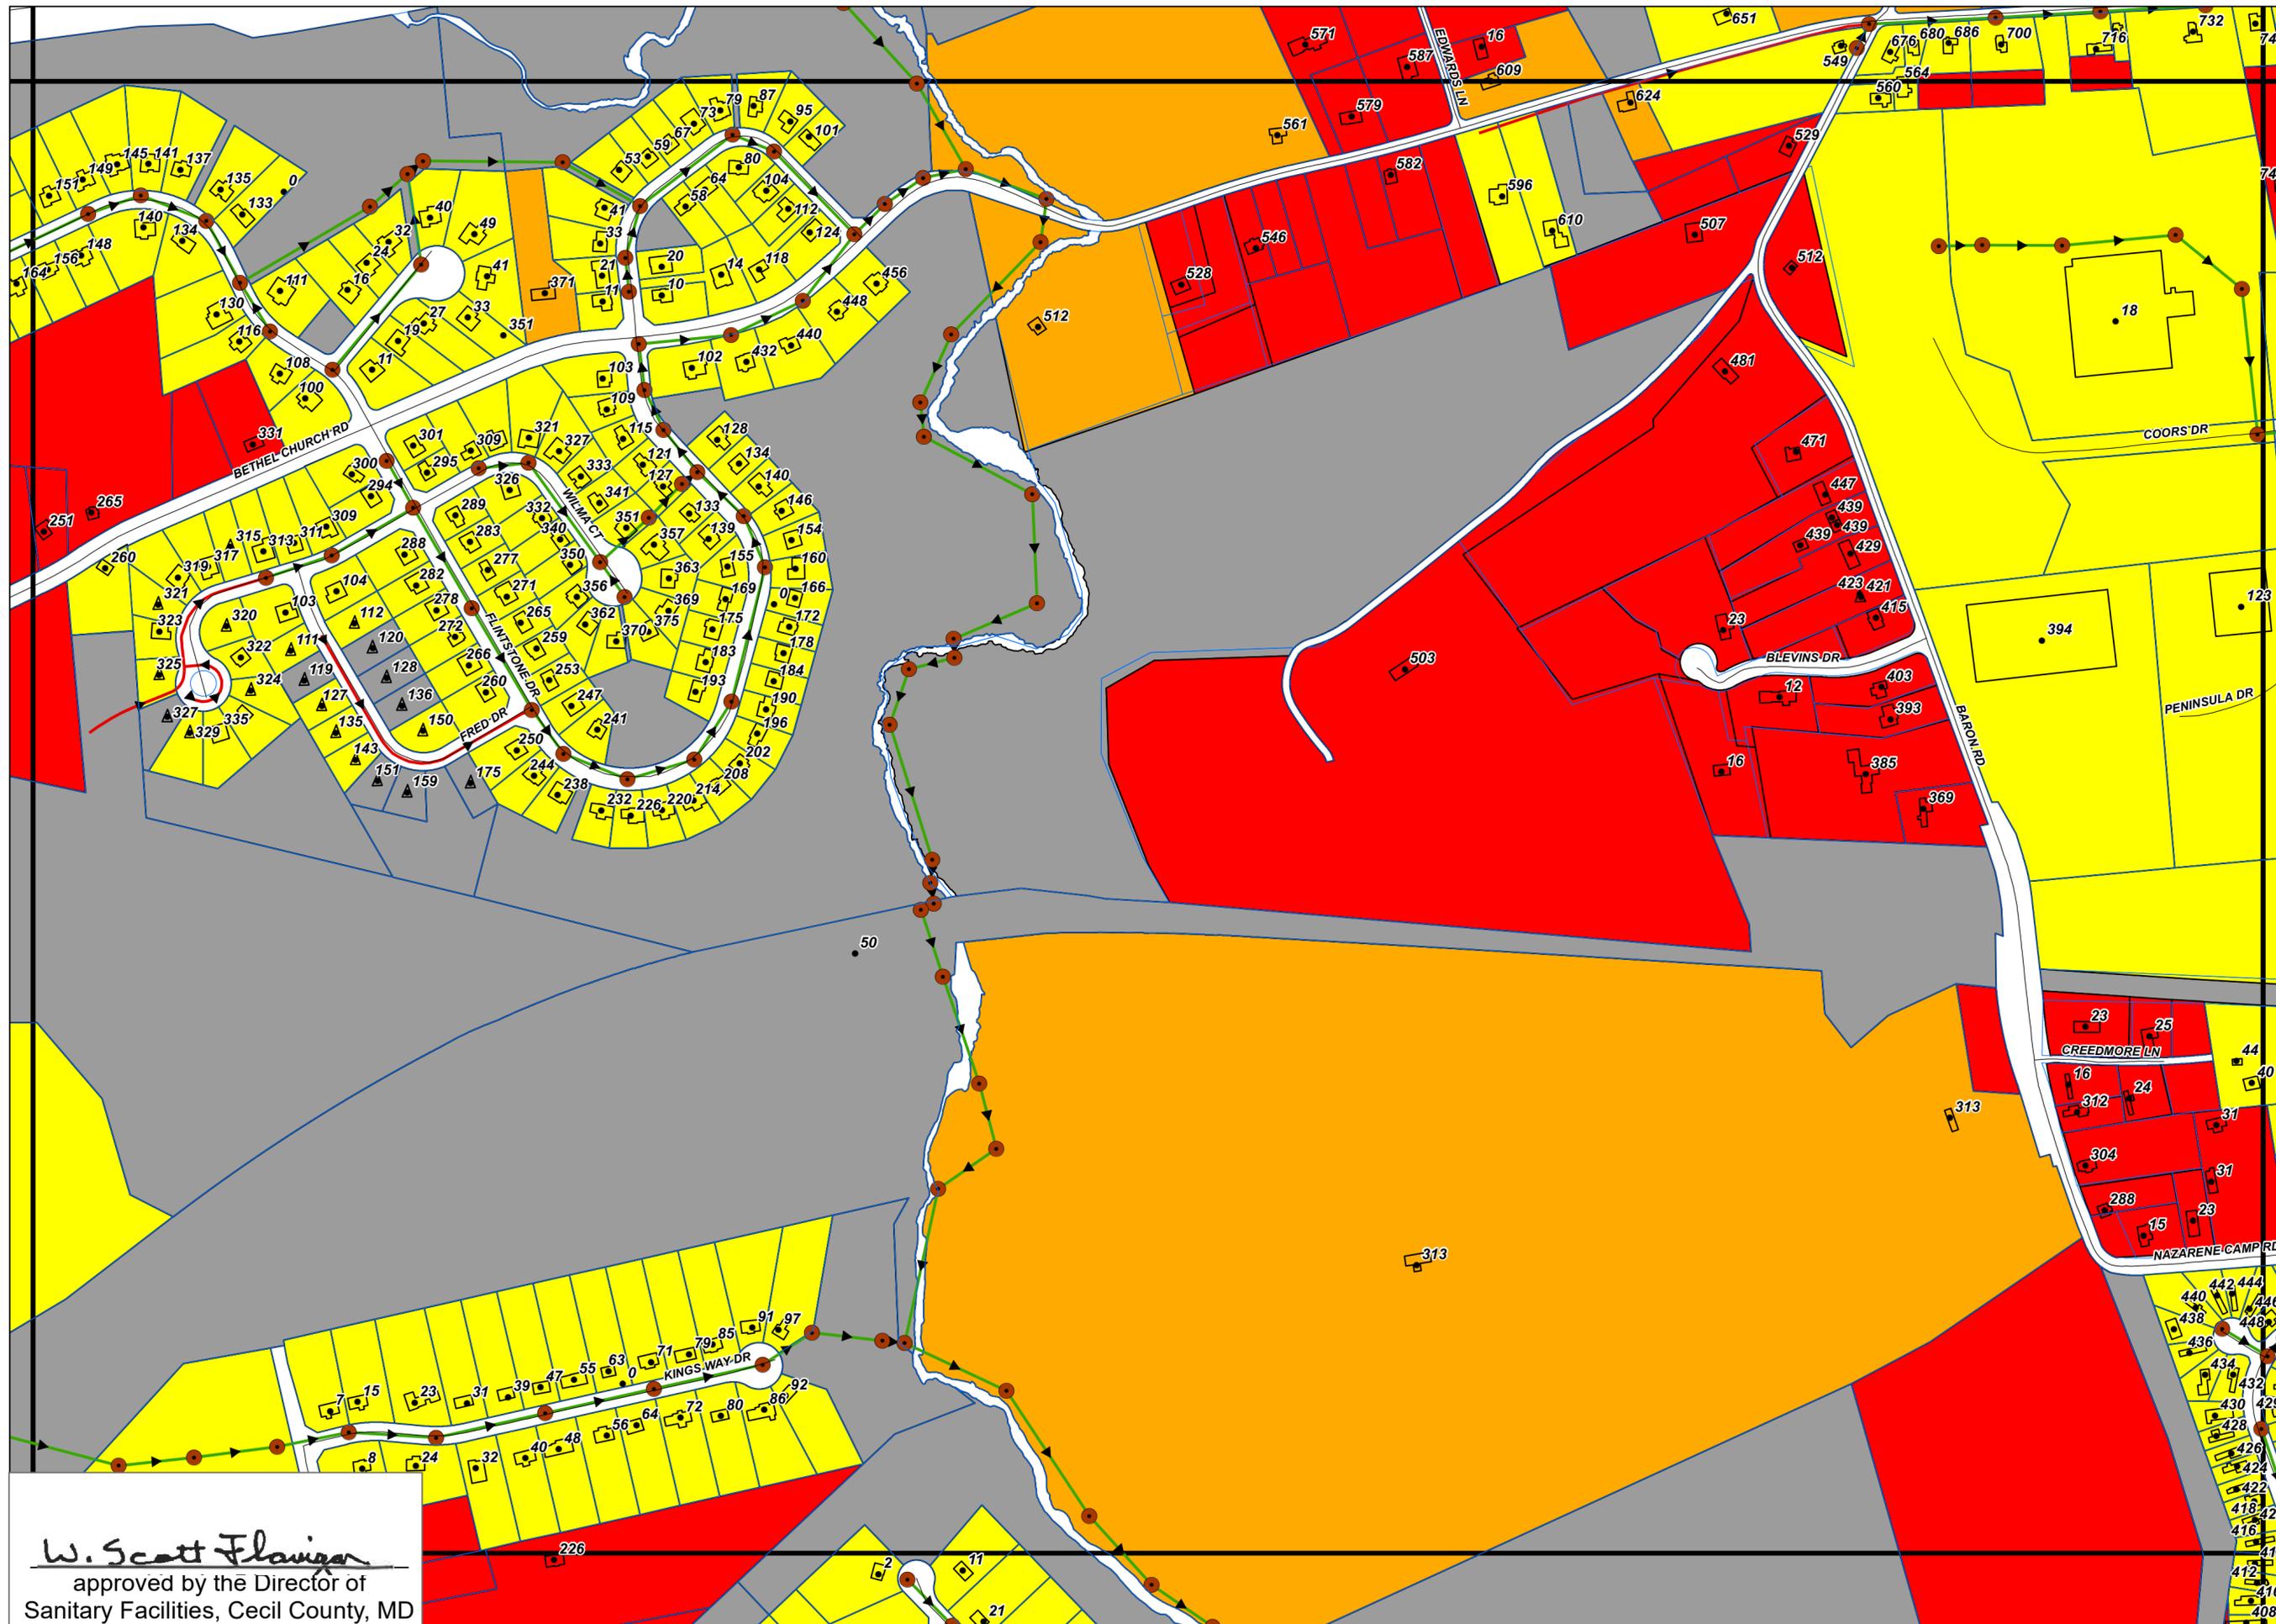


*W. Scott Flavin*  
approved by the Director of  
Sanitary Facilities, Cecil County, MD

# North East & Charlestown - Sanitary Sewer Connection Status (page 7 of 30)



0 300 600 Feet

April 12, 2022

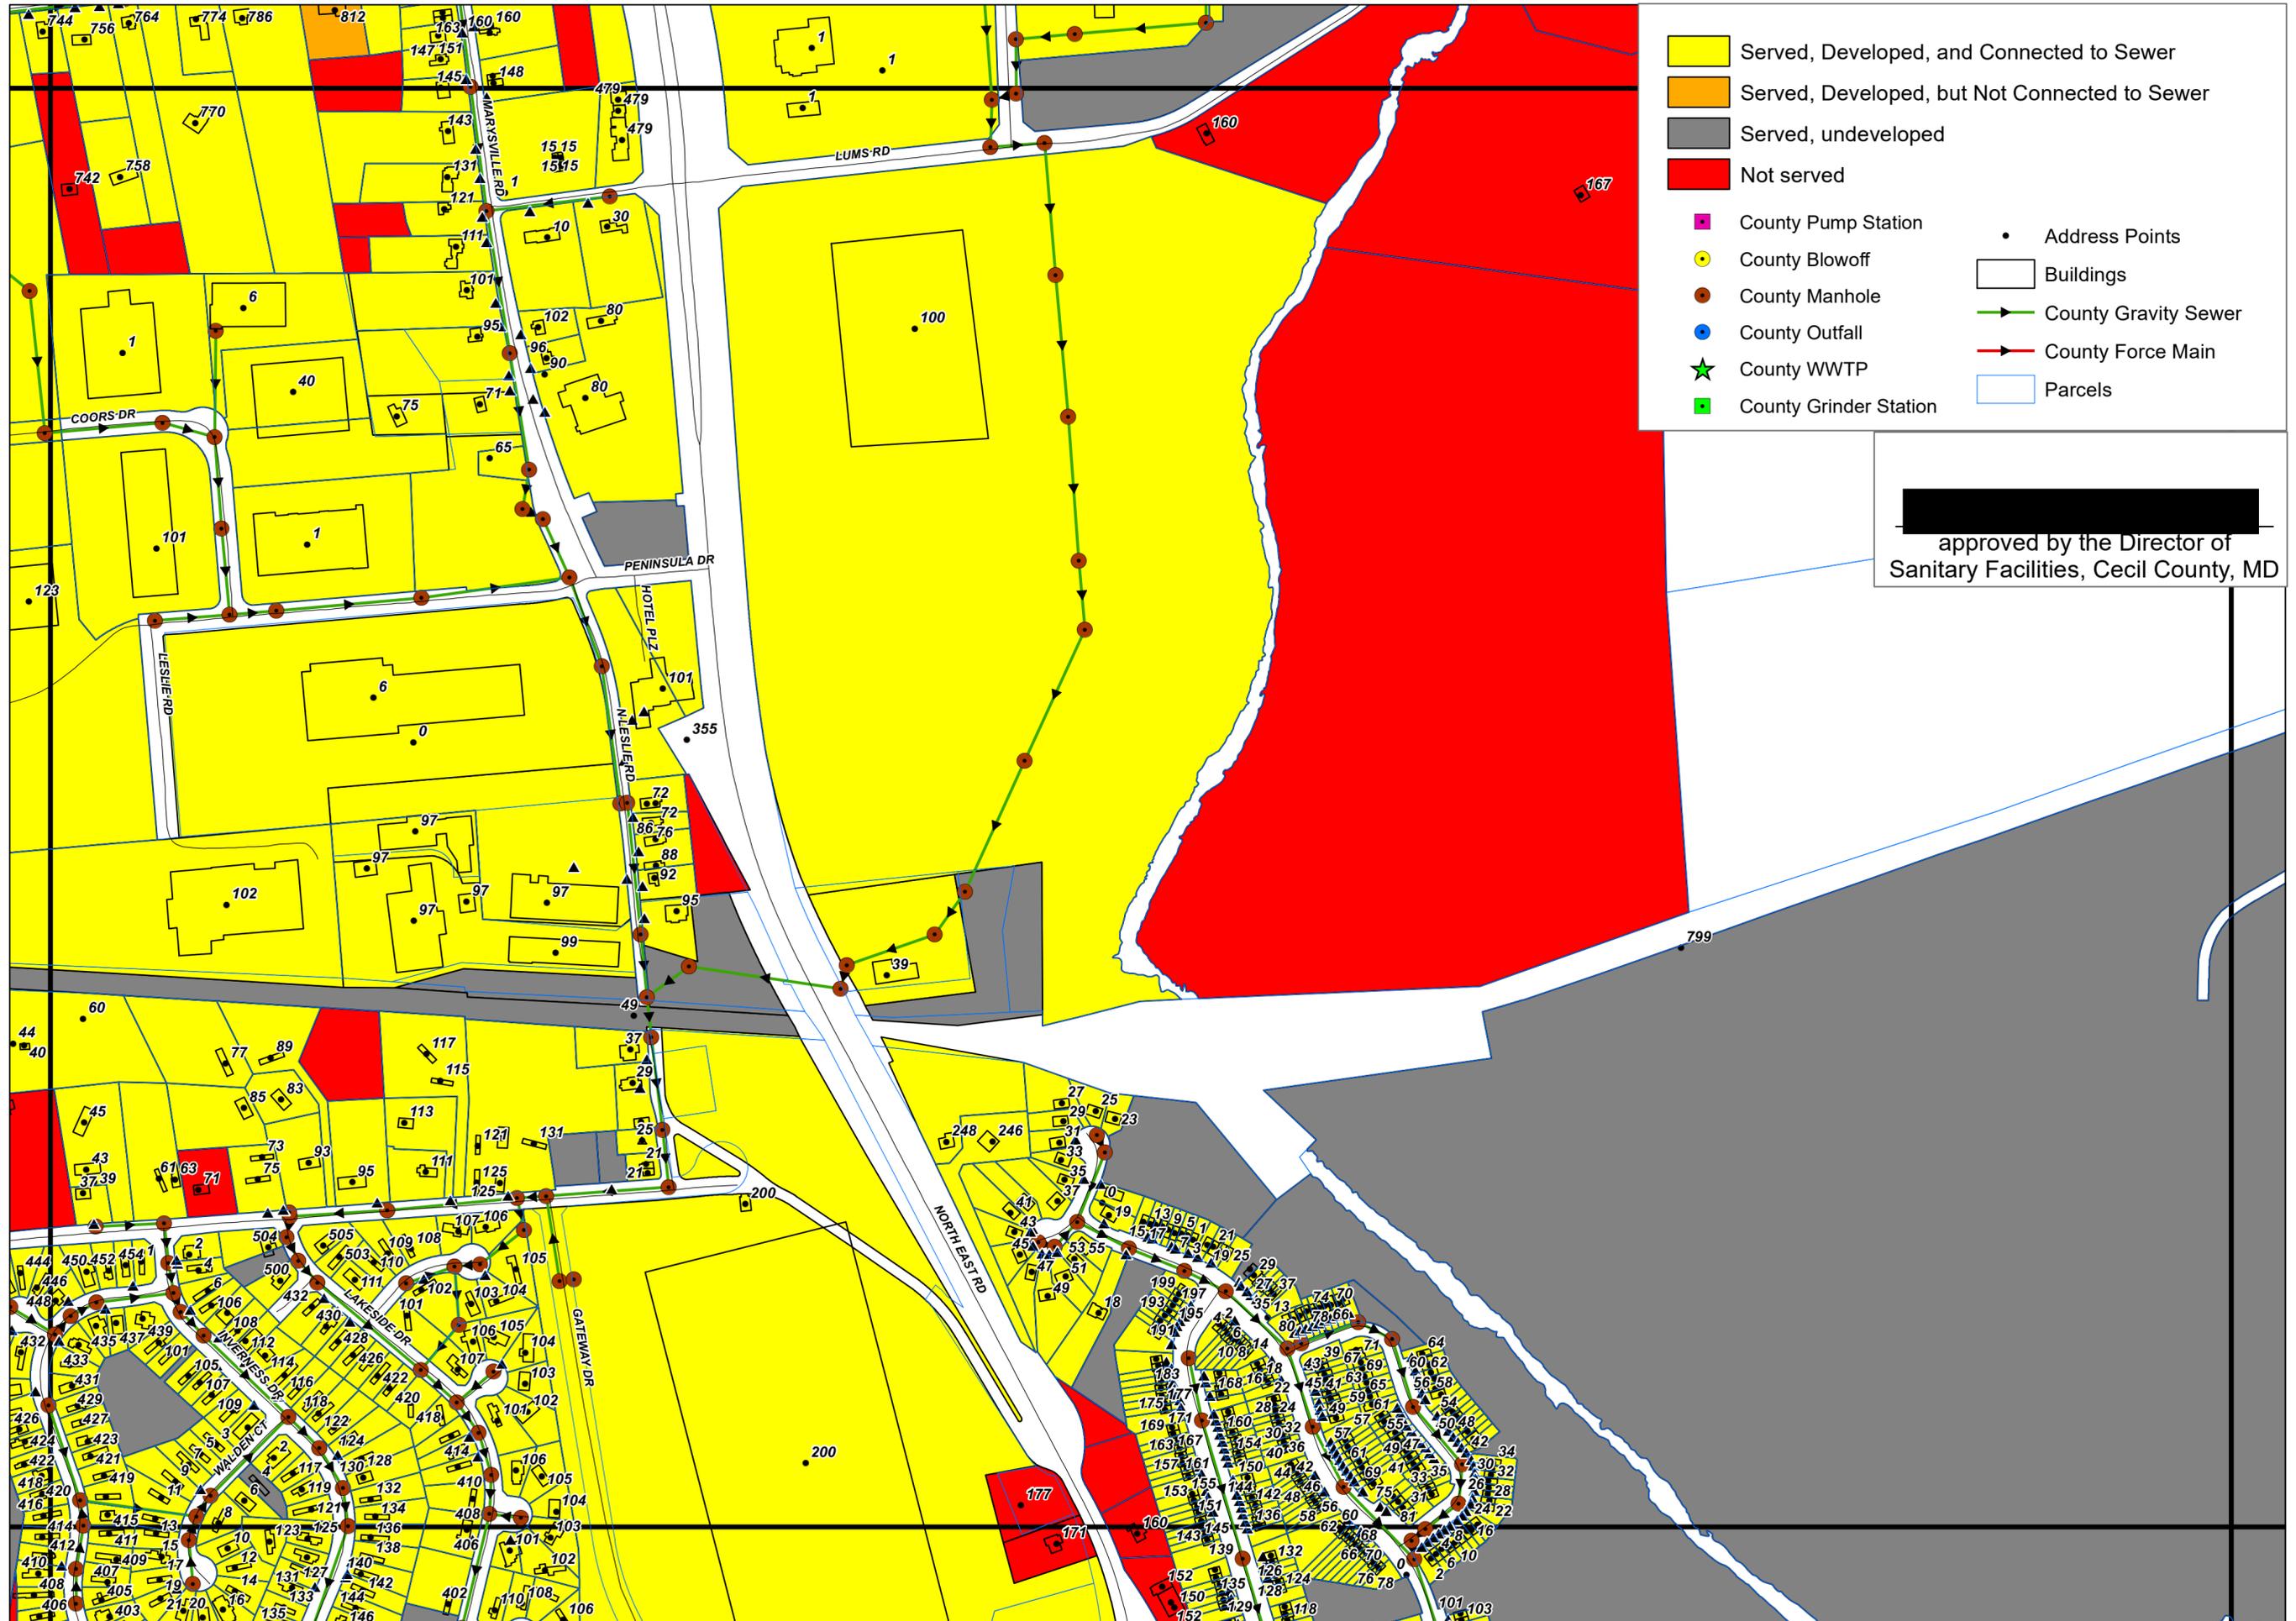



# North East & Charlestown - Sanitary Sewer Connection Status (page 8 of 30)




0 300 600 Feet

April 18, 2023

- Served, Developed, and Connected to Sewer
- Served, Developed, but Not Connected
- Served, undeveloped
- Not Served
- County Pump Station
- County Blowoff
- County Manhole
- County Outfall
- County WWTP
- County Grinder Station
- Address Points
- Buildings
- County Gravity Sewer
- County Force Main
- Parcels

*W. Scott Flawigan*  
approved by the Director of  
Sanitary Facilities, Cecil County, MD

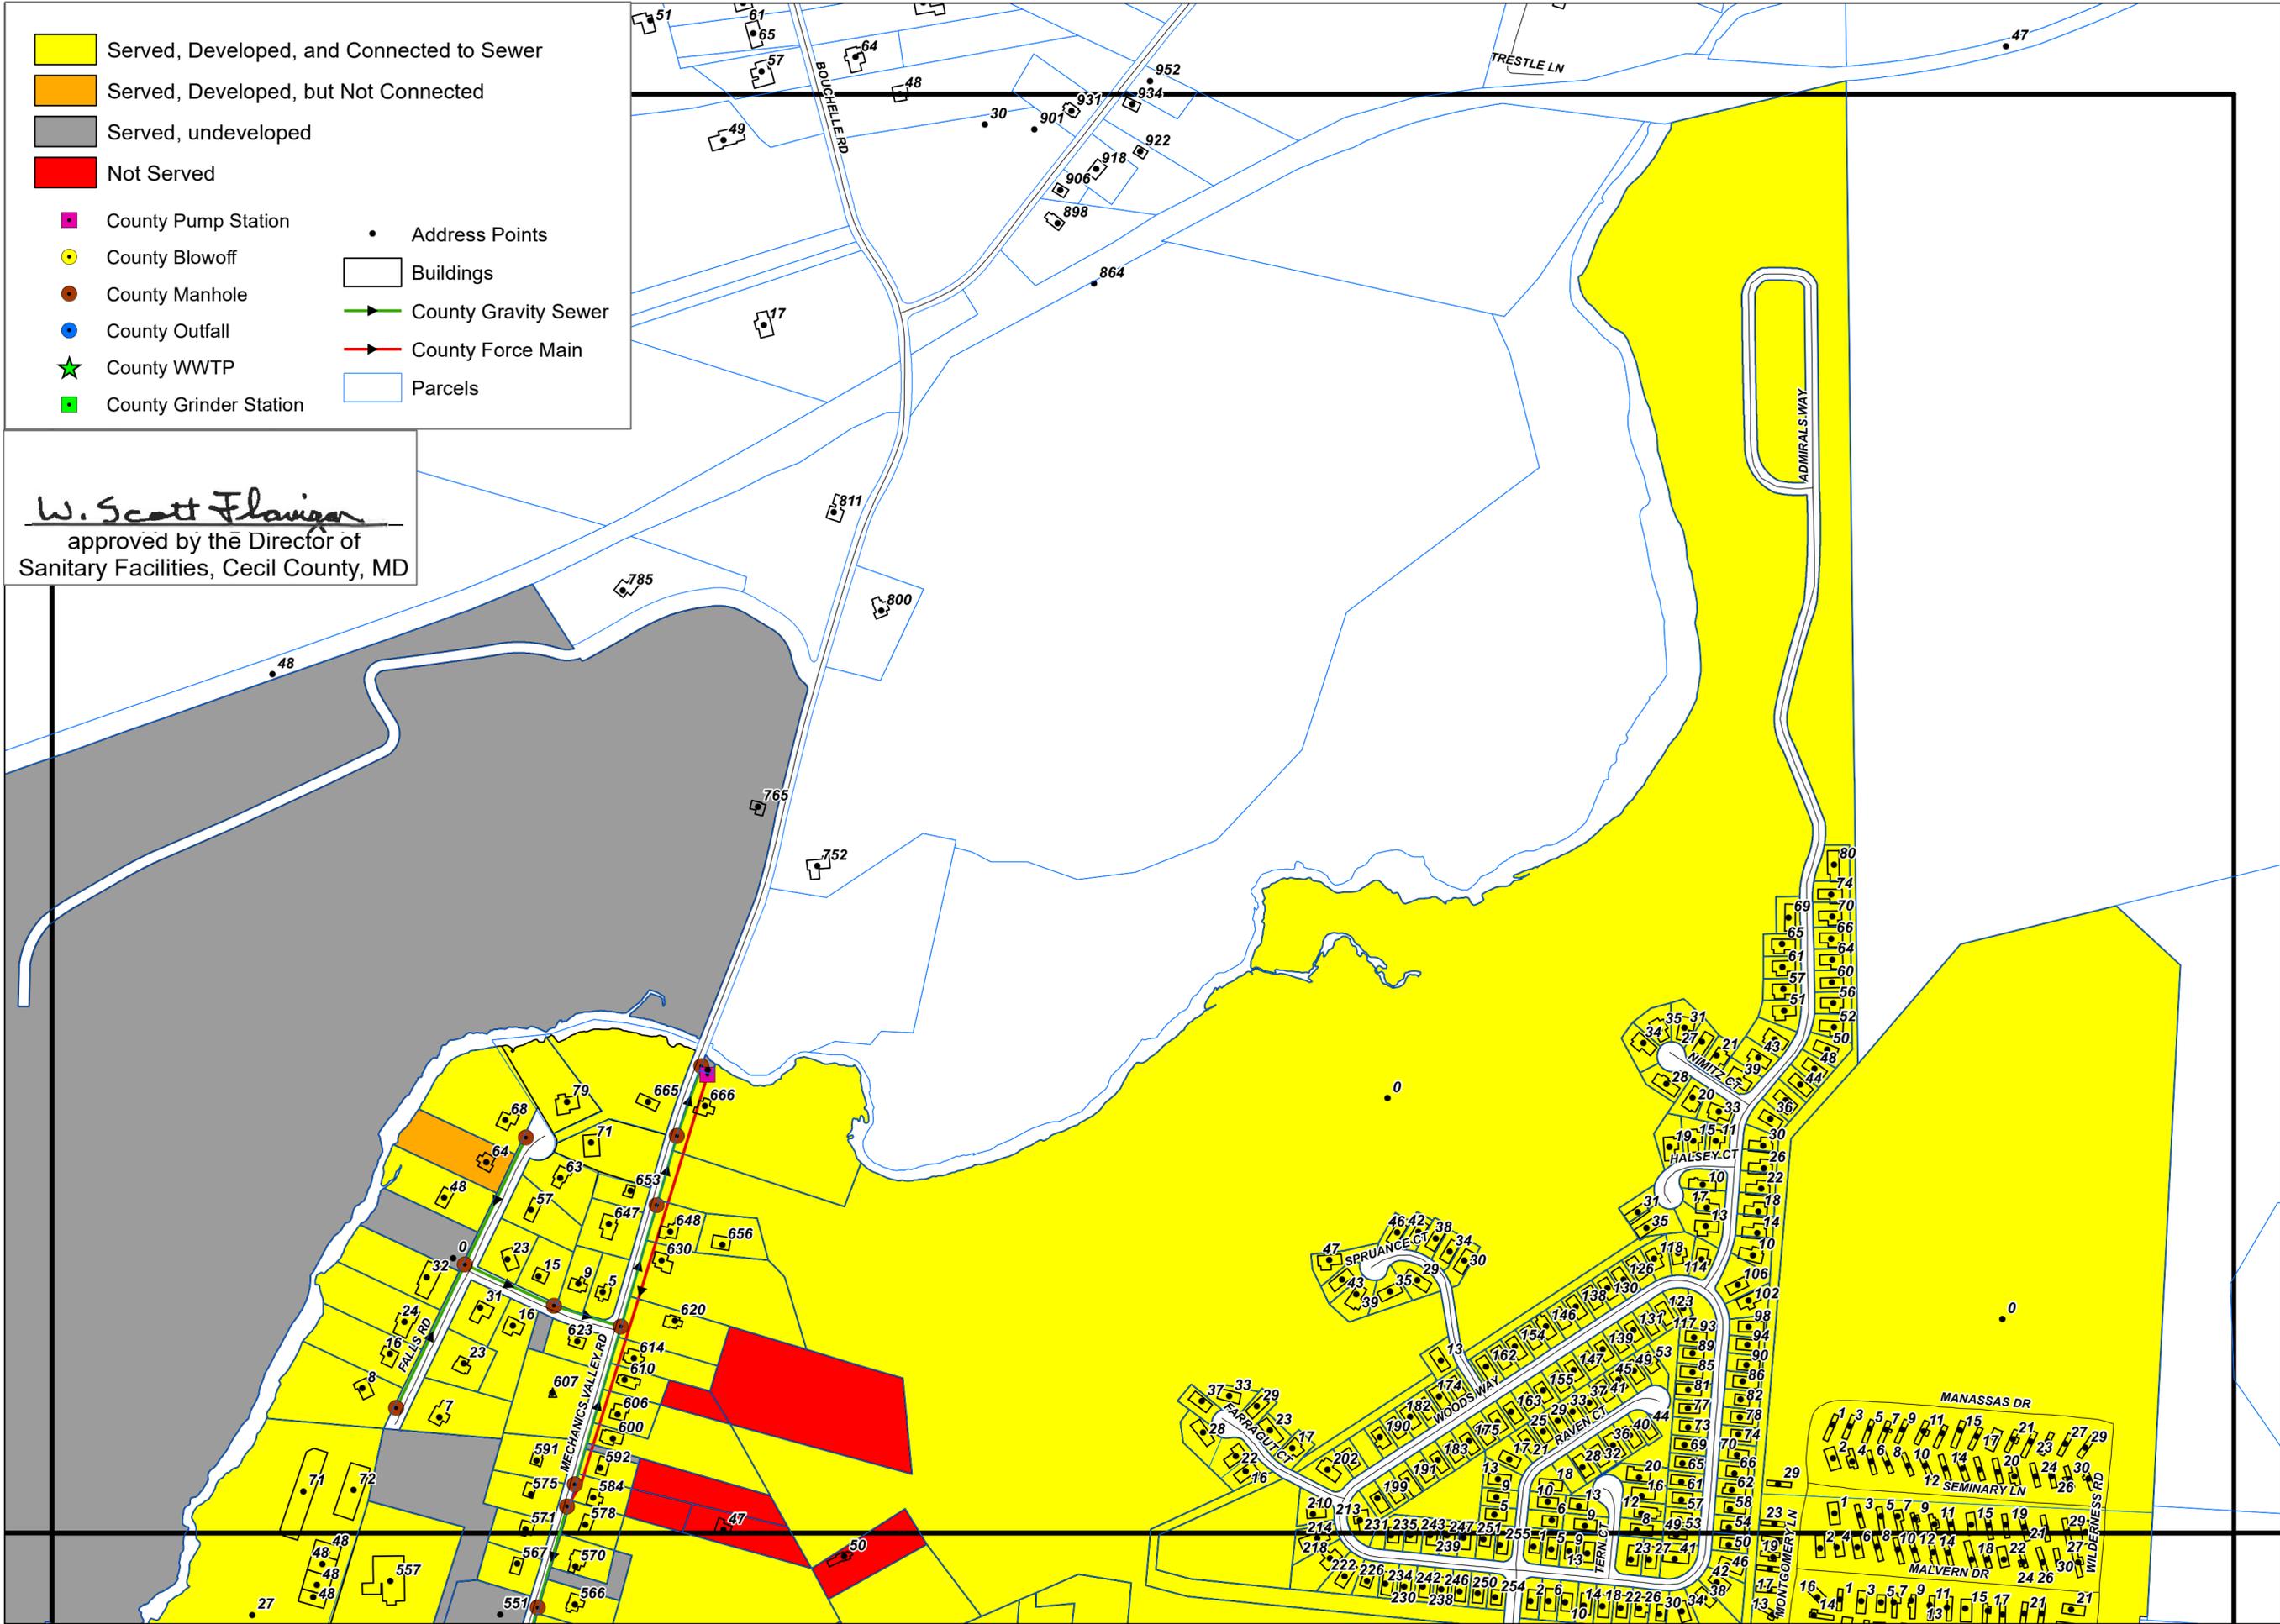





# North East & Charlestown - Sanitary Sewer Connection Status (page 9 of 30)




0 300 600 Feet

January 22, 2019

- Served, Developed, and Connected to Sewer (4,621 parcels)
  - Served, Developed, but Not Connected to Sewer (90 parcels)
  - Served, undeveloped (1,018 parcels)
  - Not served (773 parcels)
- 
- County Pump Station
  - County Gravity Sewer
  - County Blowoff
  - County Force Main
  - County Manhole
  - Address Points
  - County Outfall
  - Buildings
  - Parcels
  - County WWTP
  - County Grinder Station

*W. Scott Flanigan*  
 approved by the Director of  
 Sanitary Facilities, Cecil County, MD

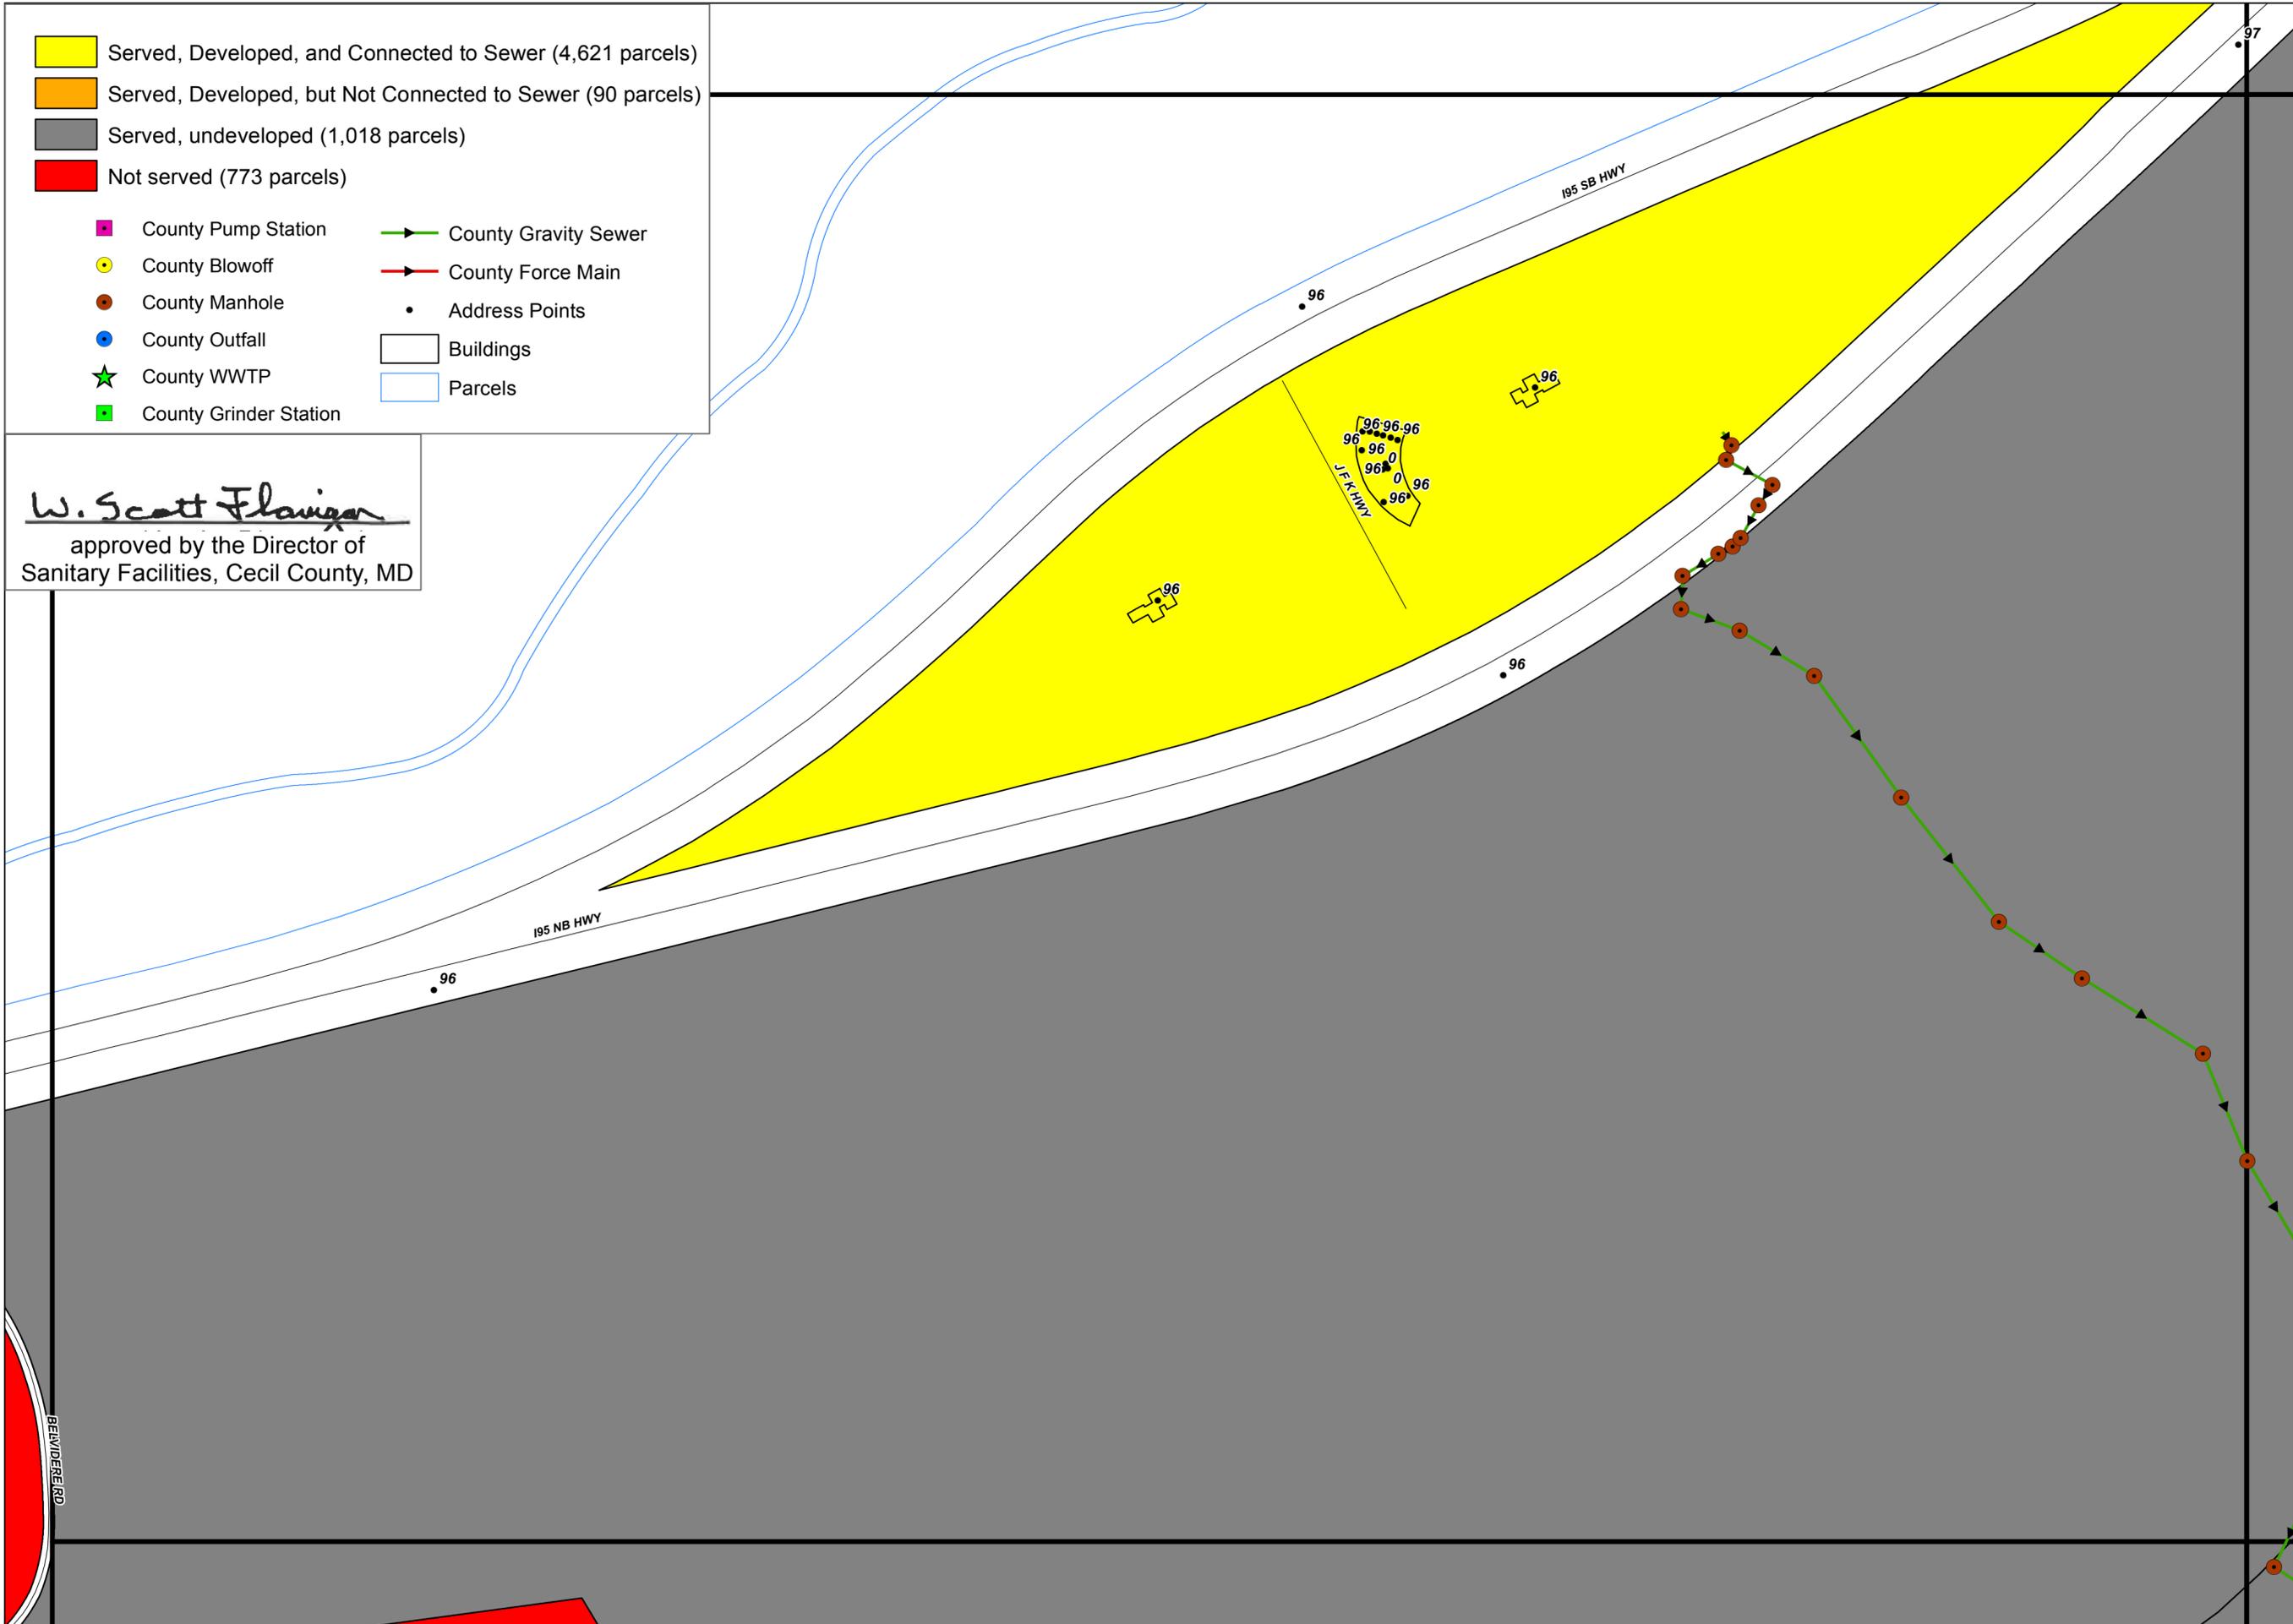



# North East & Charlestown - Sanitary Sewer Connection Status (page 10 of 30)




0 300 600 Feet

January 22, 2019

- Served, Developed, and Connected to Sewer (4,621 parcels)
  - Served, Developed, but Not Connected to Sewer (90 parcels)
  - Served, undeveloped (1,018 parcels)
  - Not served (773 parcels)
- 
- County Pump Station
  - County Gravity Sewer
  - County Blowoff
  - County Force Main
  - County Manhole
  - Address Points
  - County Outfall
  - Buildings
  - County WWTP
  - Parcels
  - County Grinder Station

*W. Scott Flavin*  
approved by the Director of  
Sanitary Facilities, Cecil County, MD

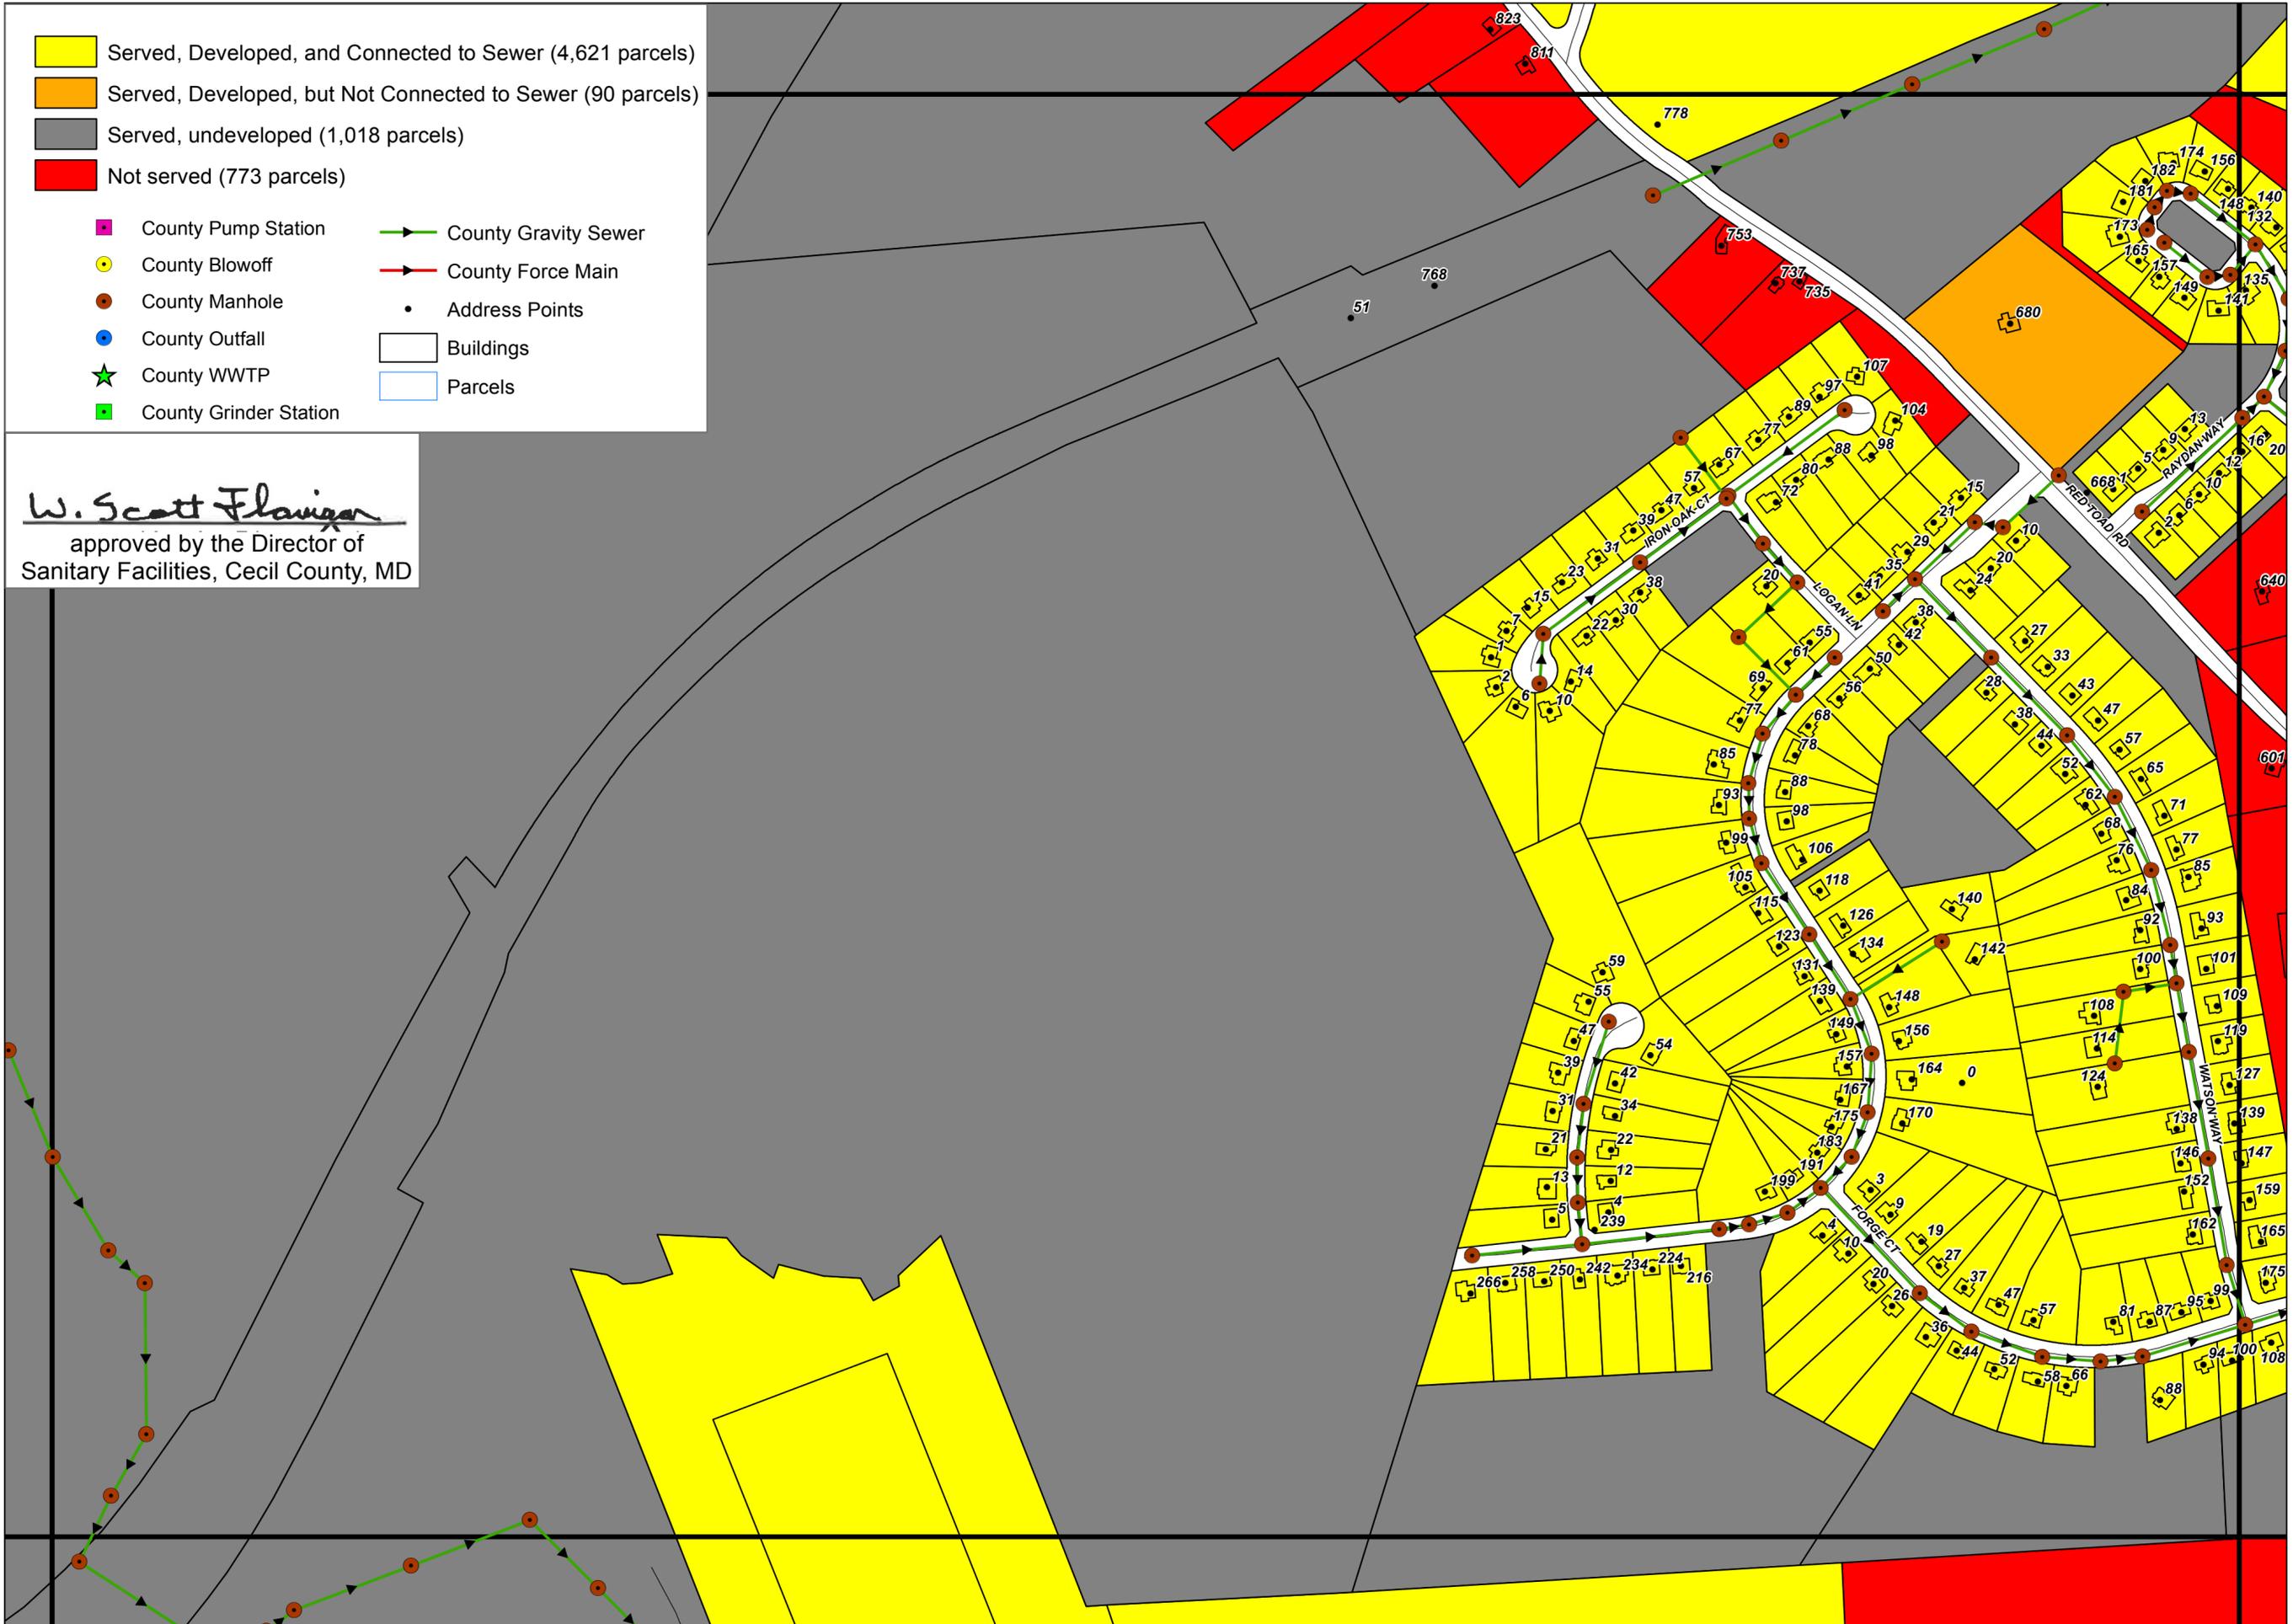




# North East & Charlestown - Sanitary Sewer Connection Status (page 11 of 30)



0 300 600 Feet

April 25, 2025

*W. Scott Flanigan*  
approved by the Director of  
Sanitary Facilities, Cecil County, MD

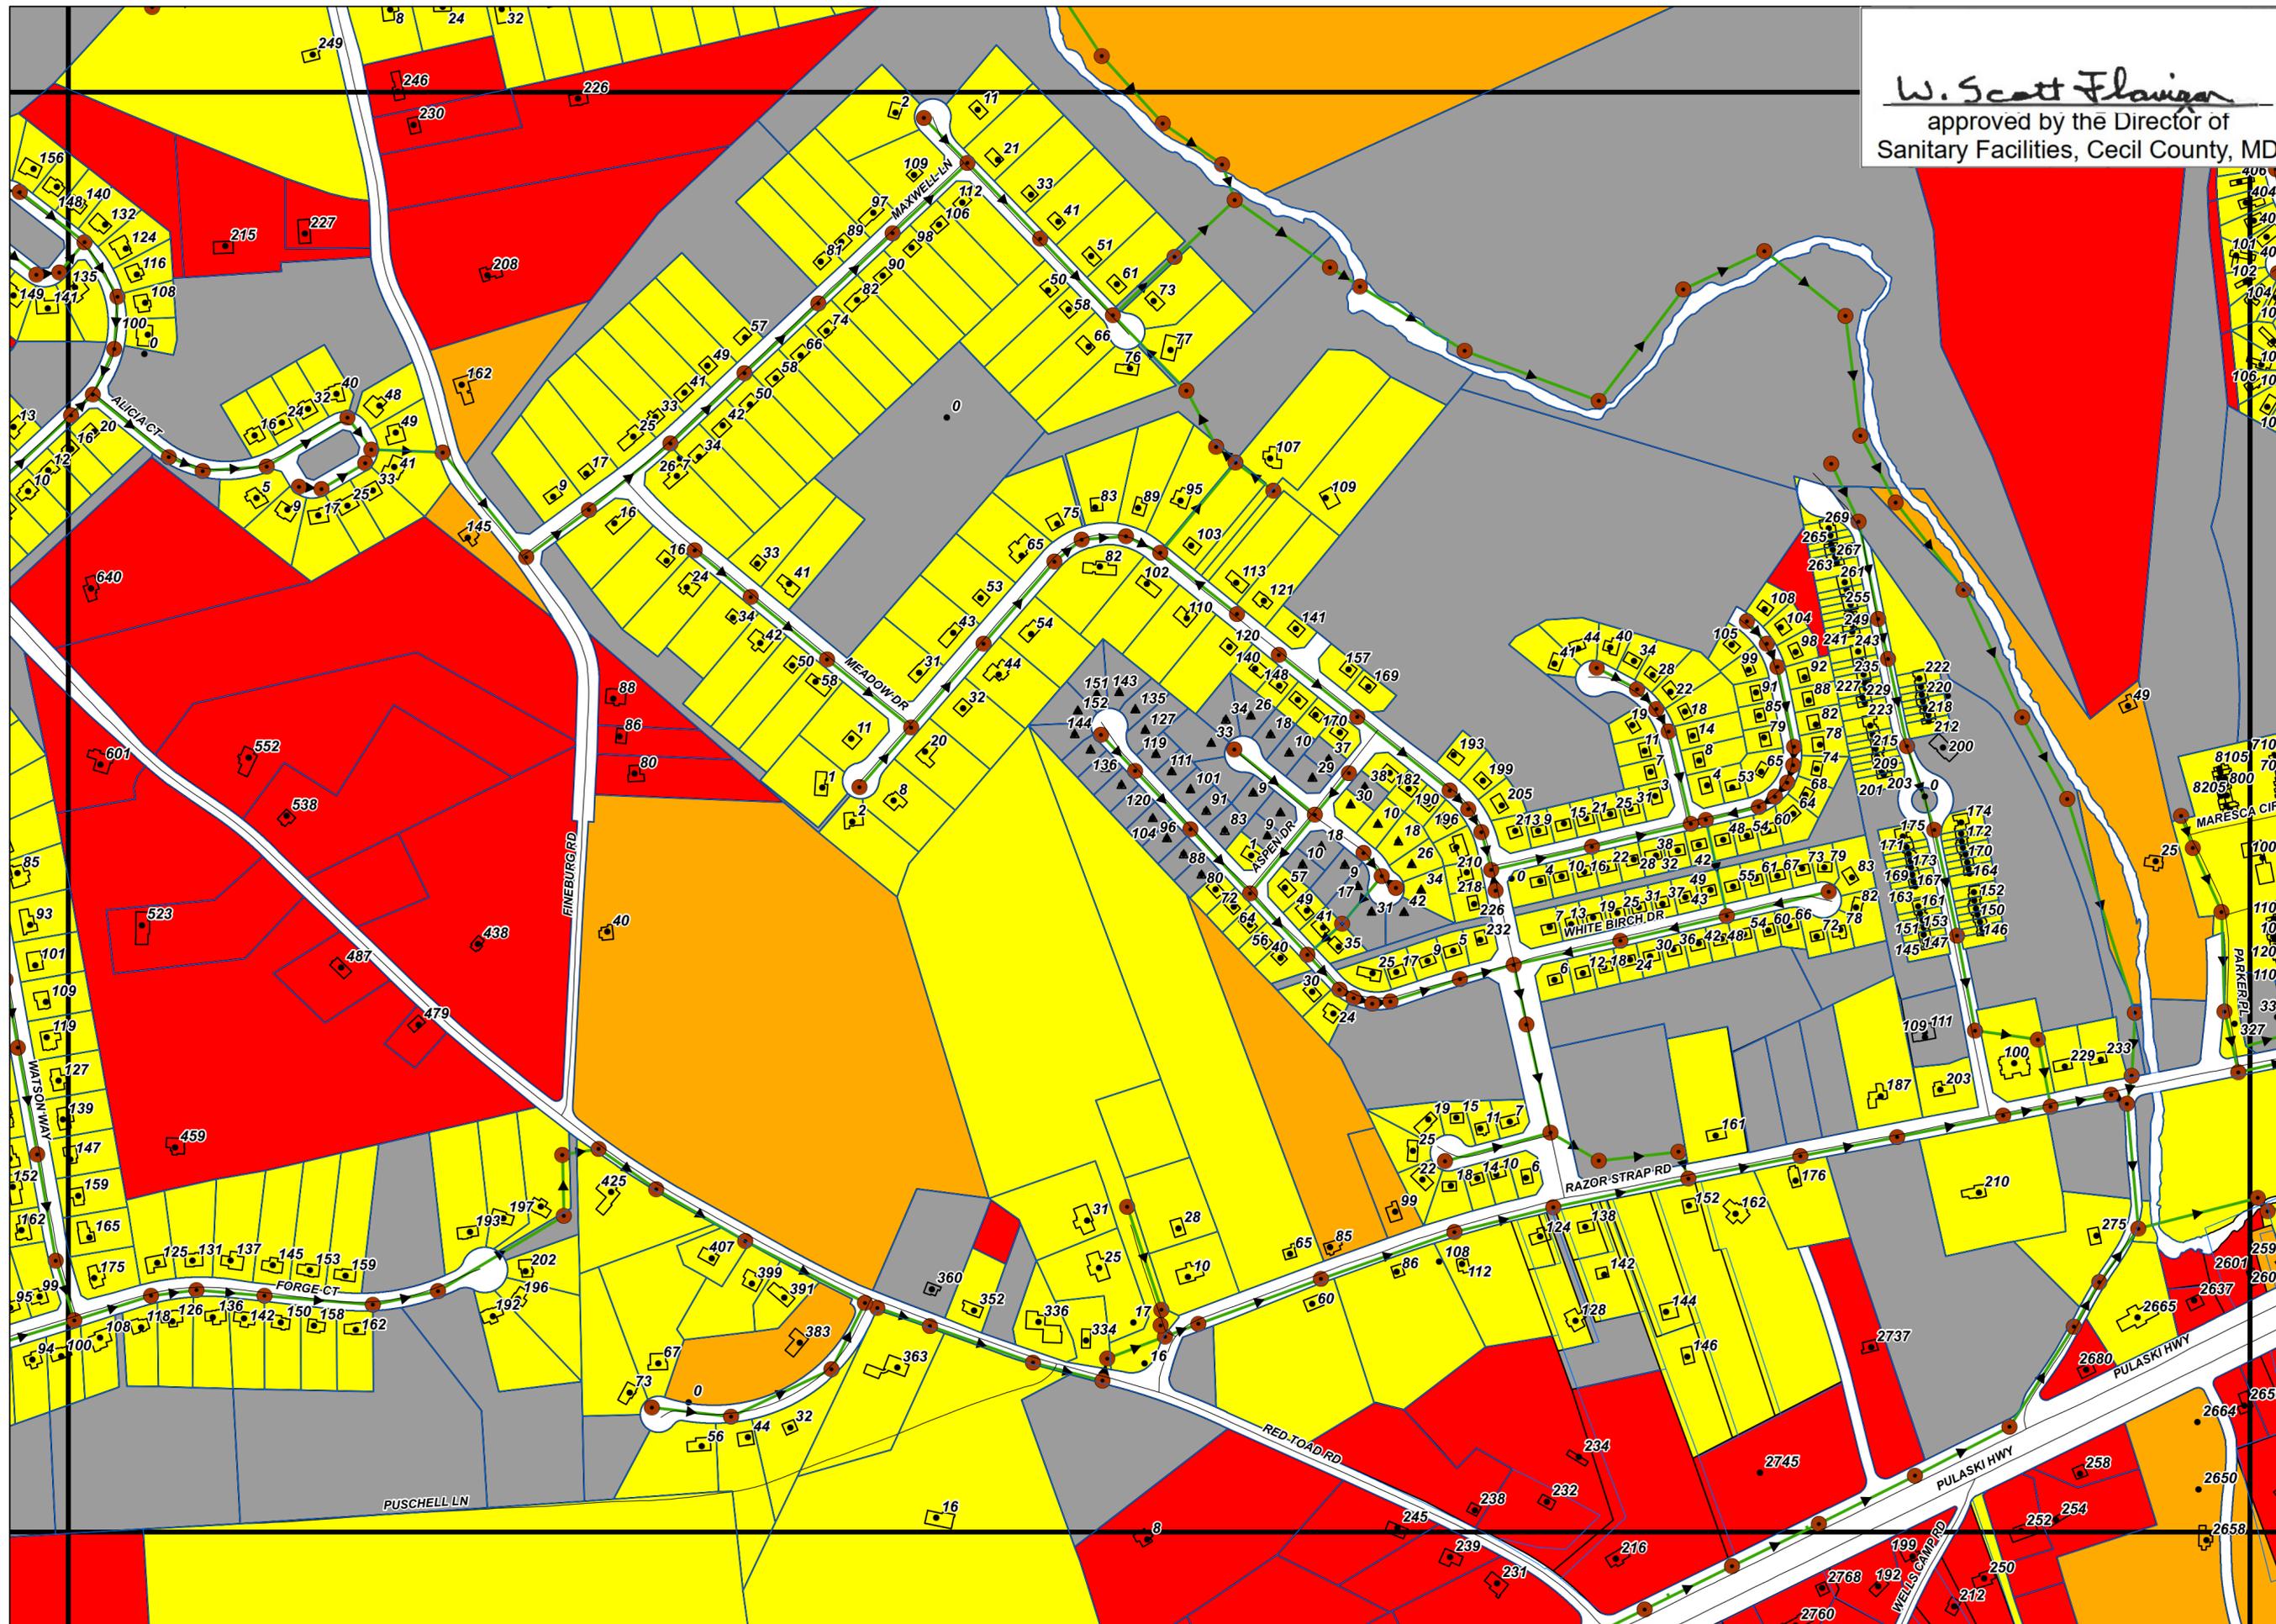


# North East & Charlestown - Sanitary Sewer Connection Status (page 12 of 30)



0 300 600 Feet

July 23, 2024

*W. Scott Flanigan*  
approved by the Director of  
Sanitary Facilities, Cecil County, MD

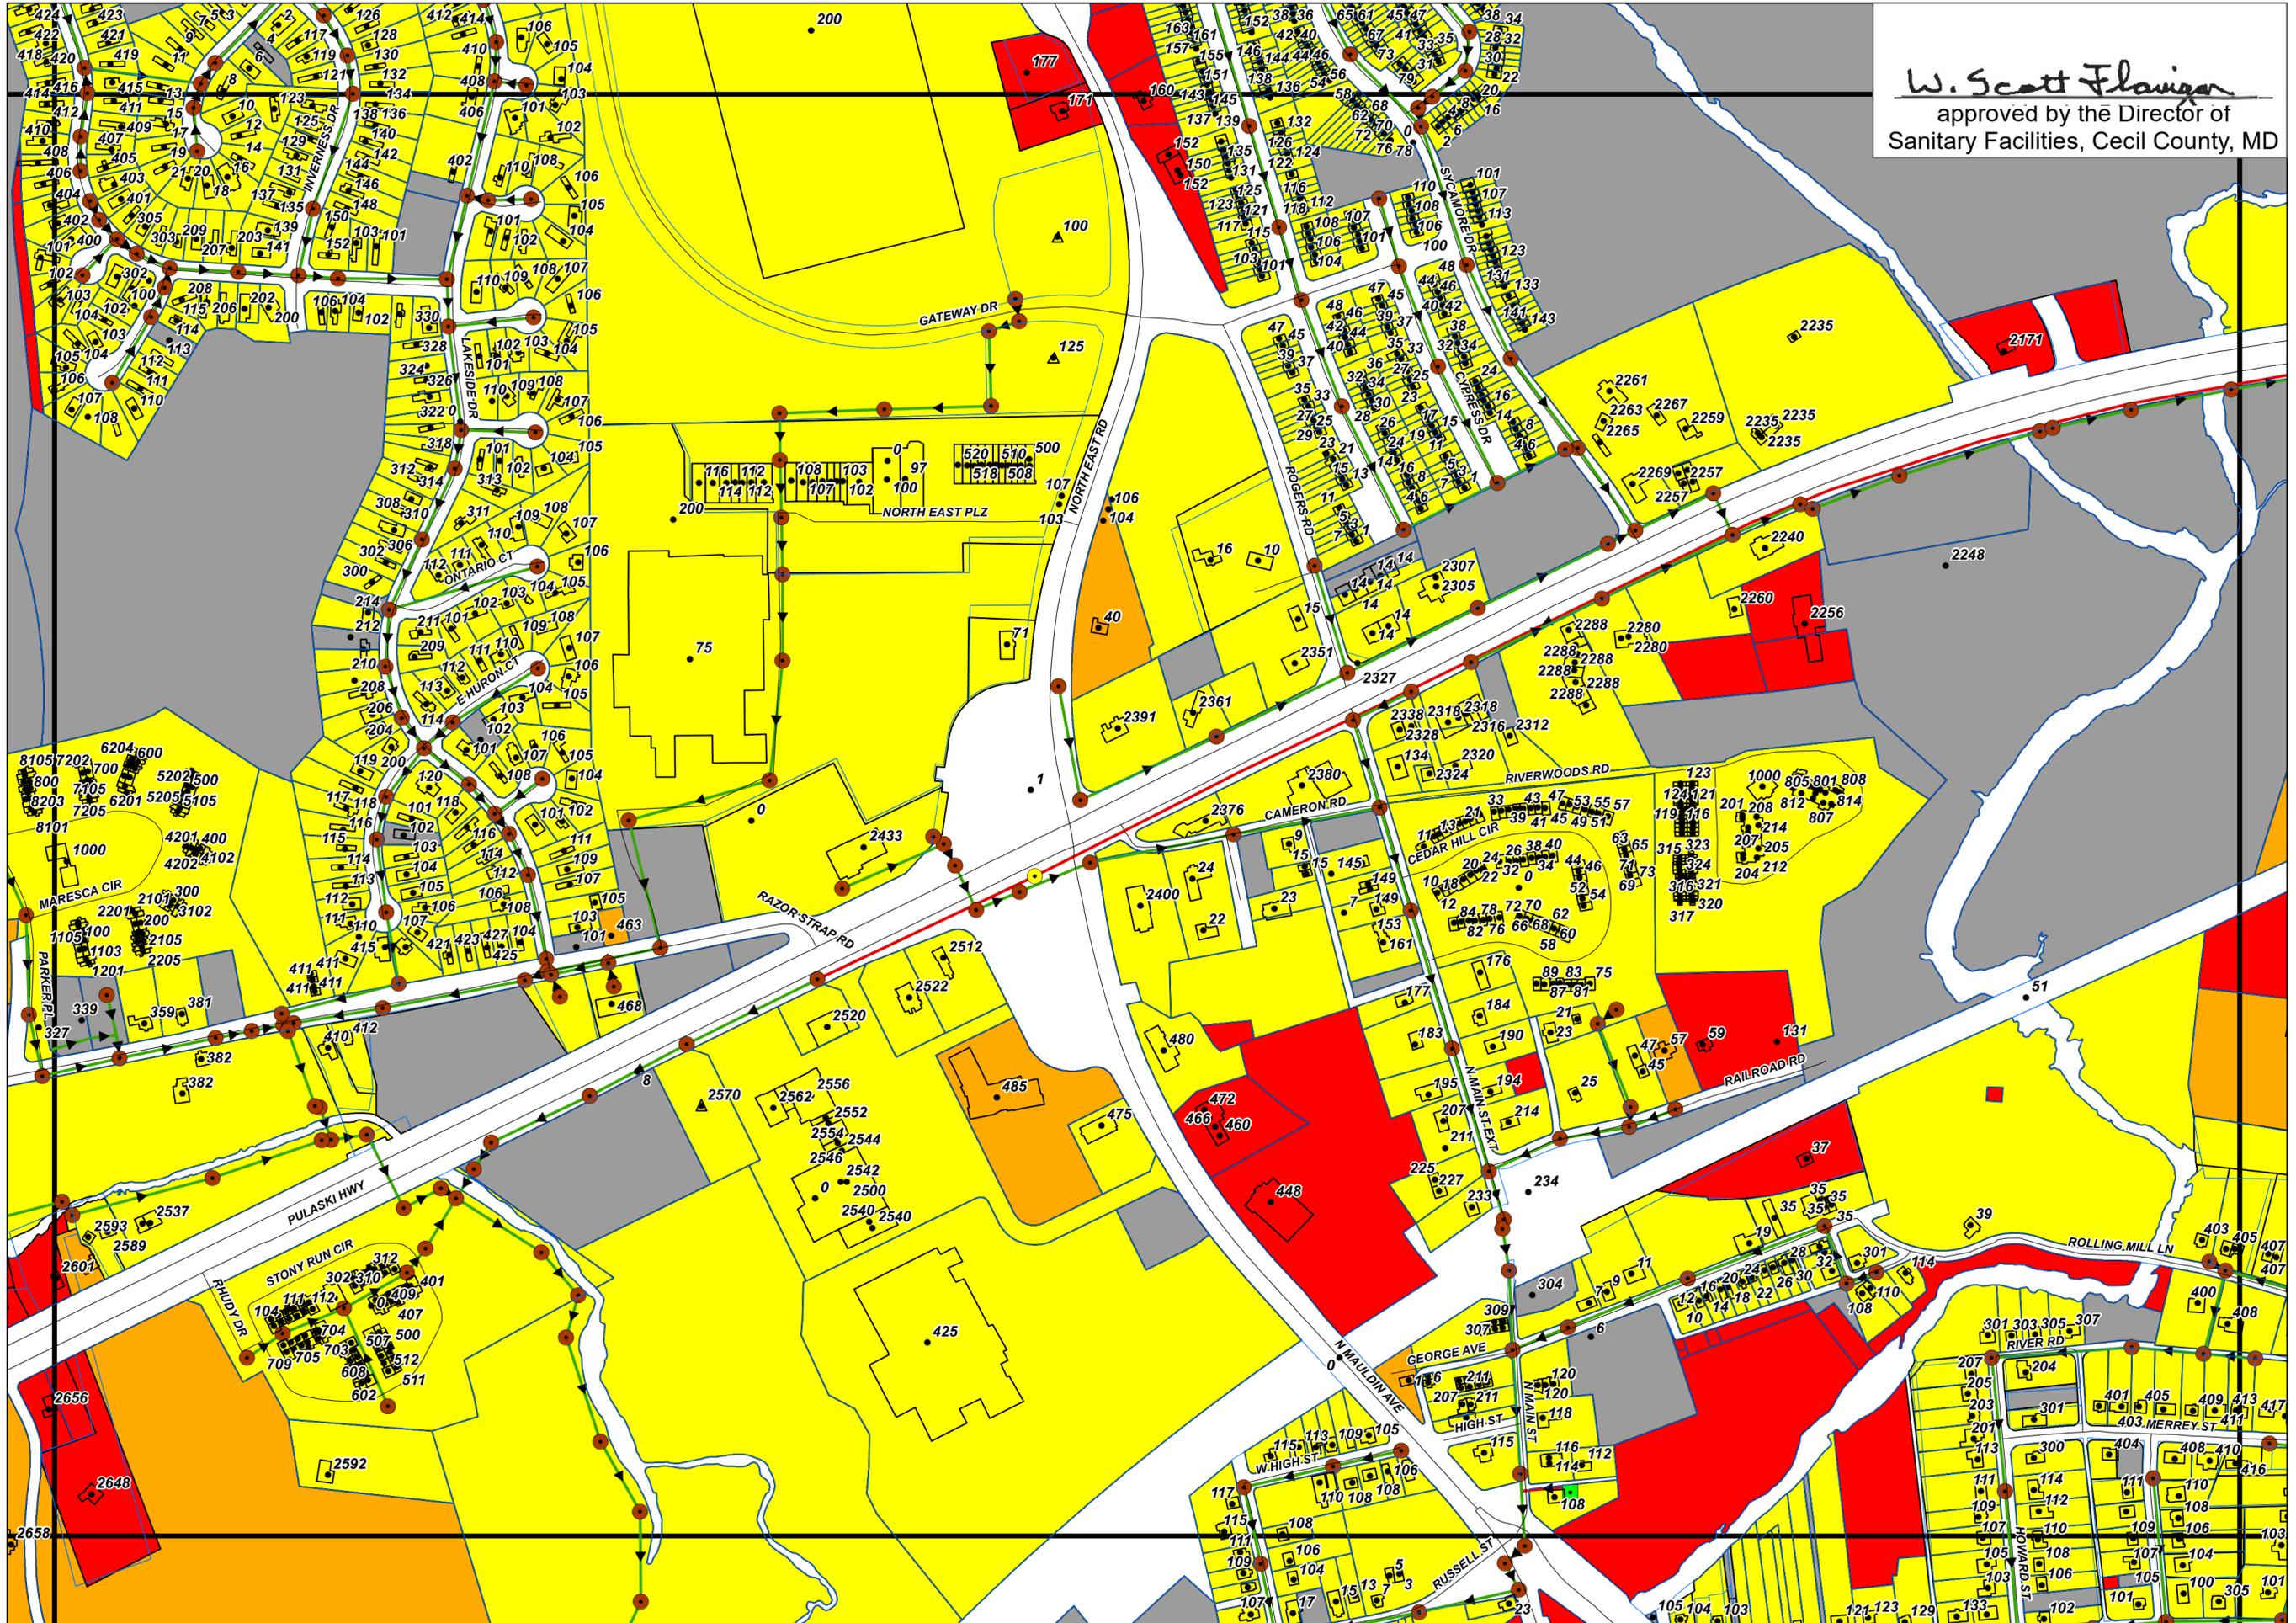




# North East & Charlestown - Sanitary Sewer Connection Status (page 13 of 30)



0 290 580 Feet

February 5, 2025

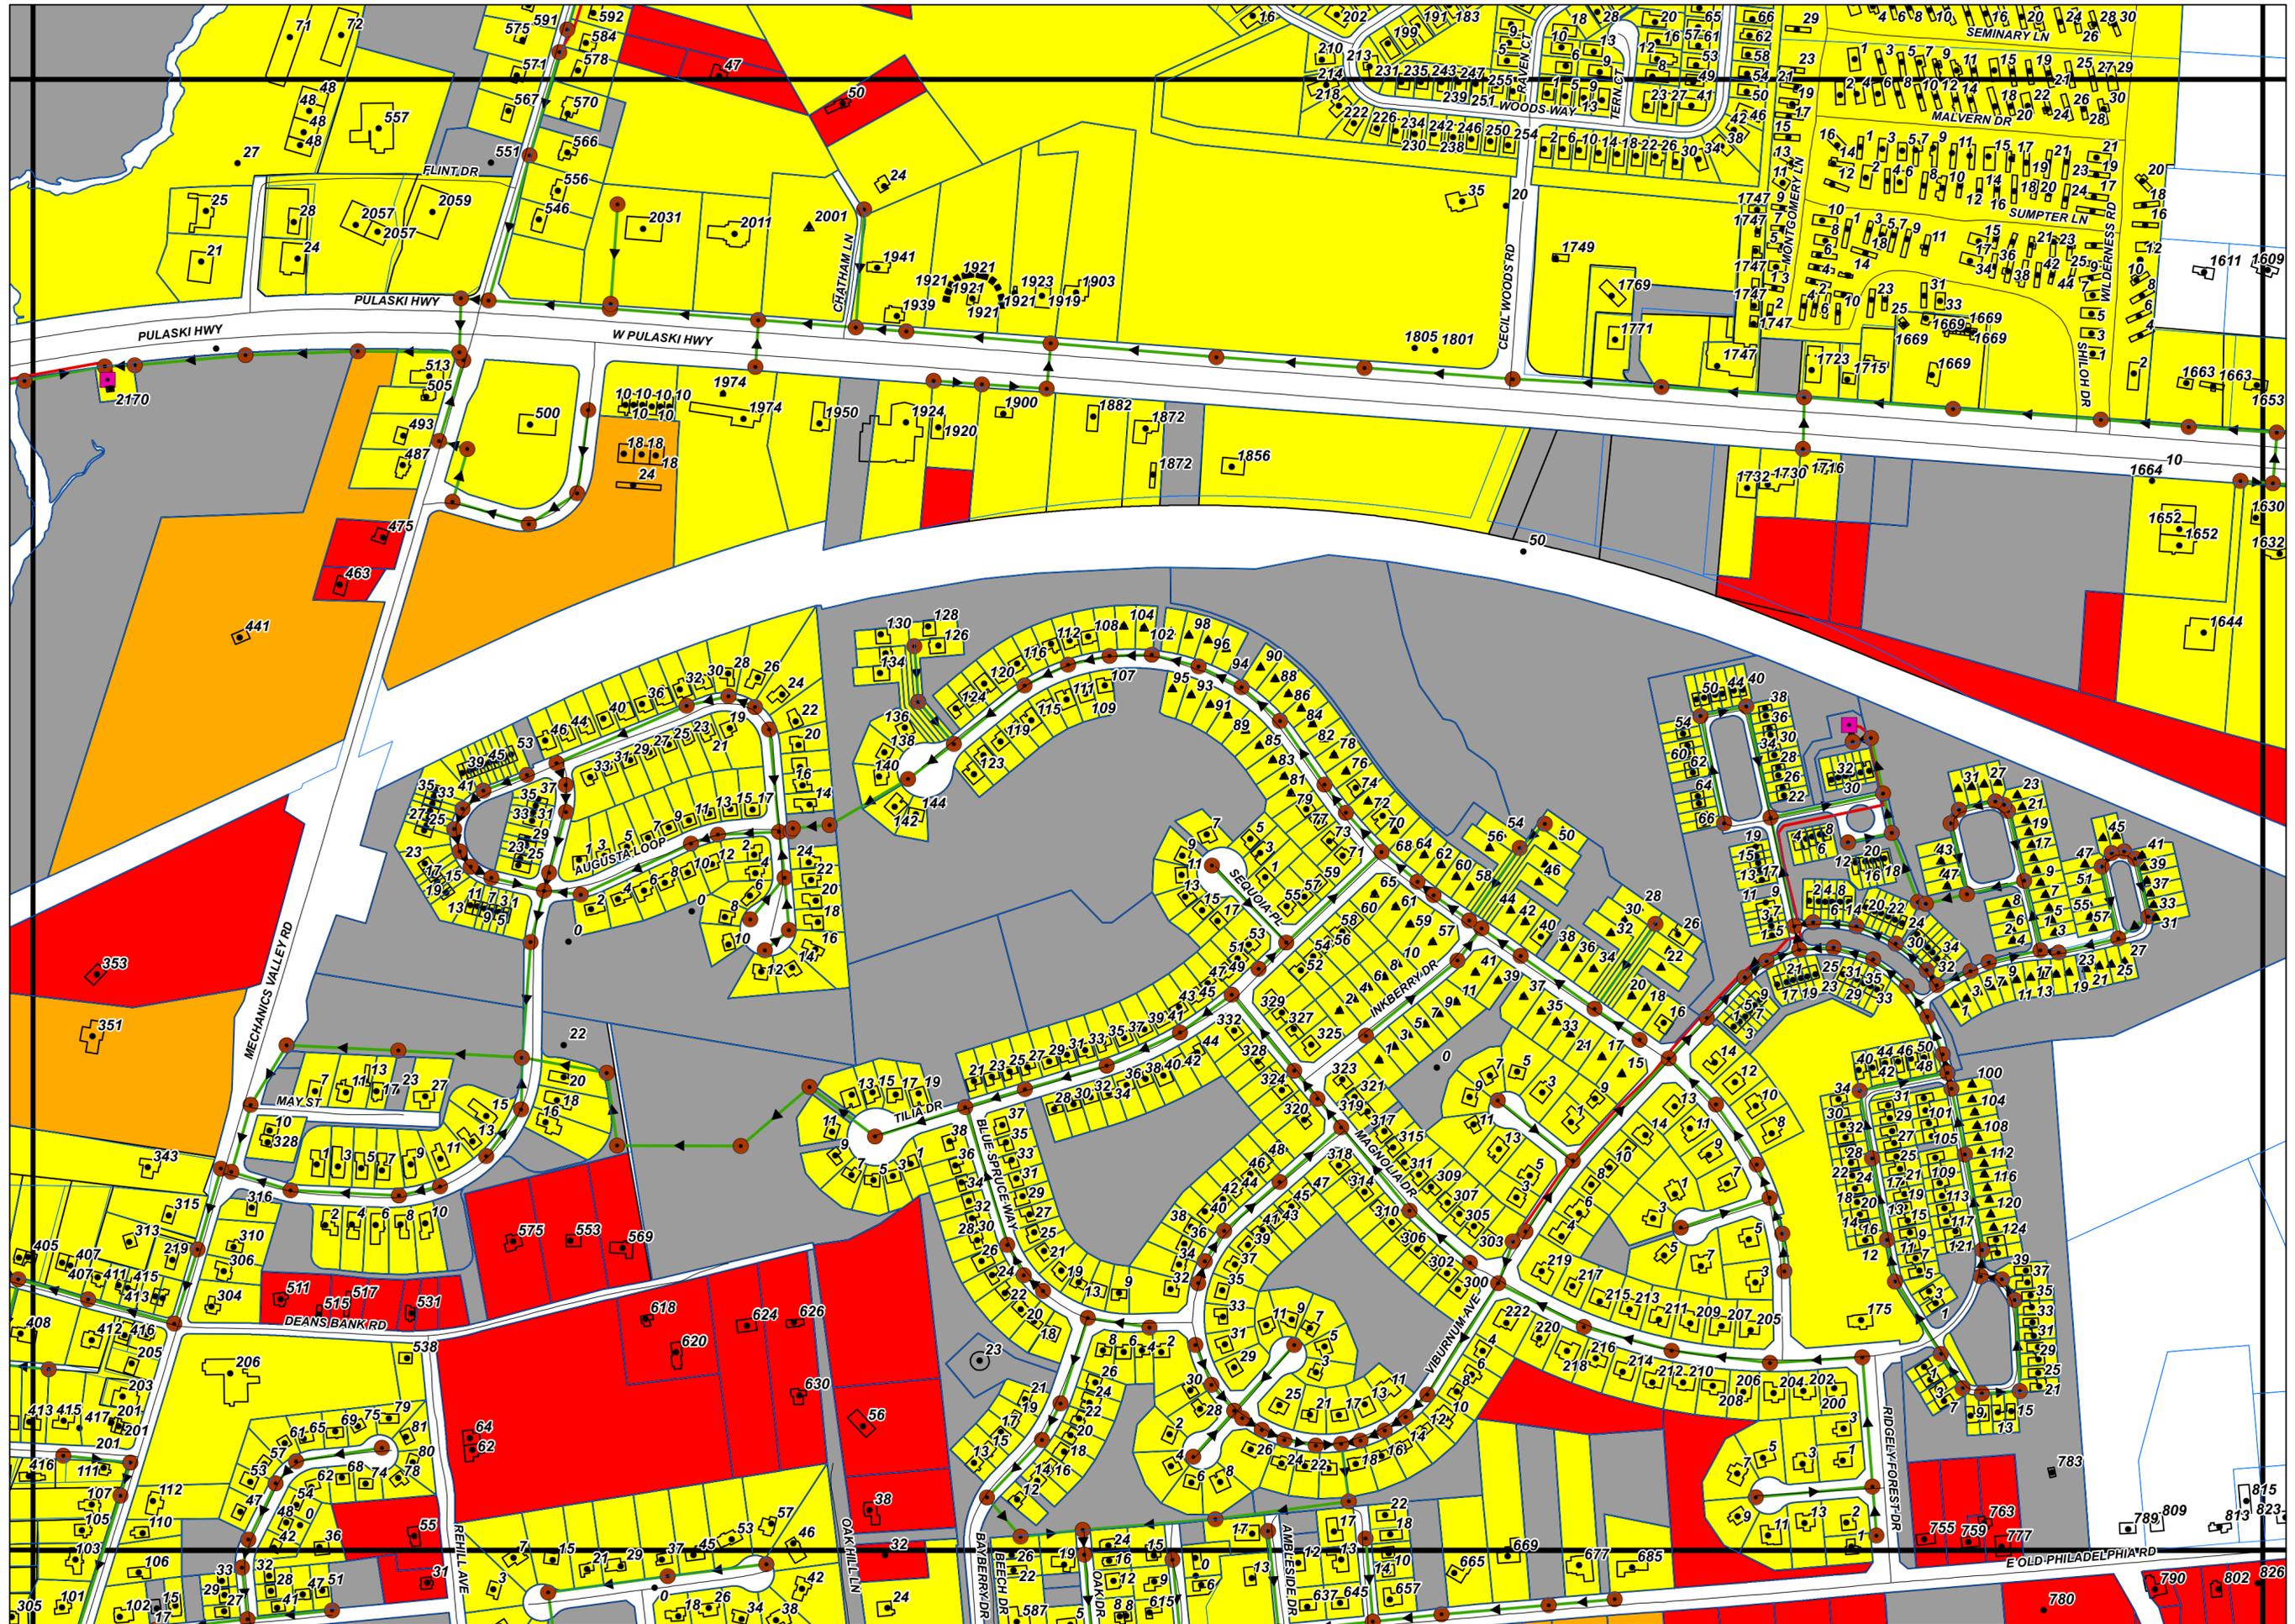


# North East & Charlestown - Sanitary Sewer Connection Status (page 14 of 30)



0 300 600 Feet

January 8, 2024

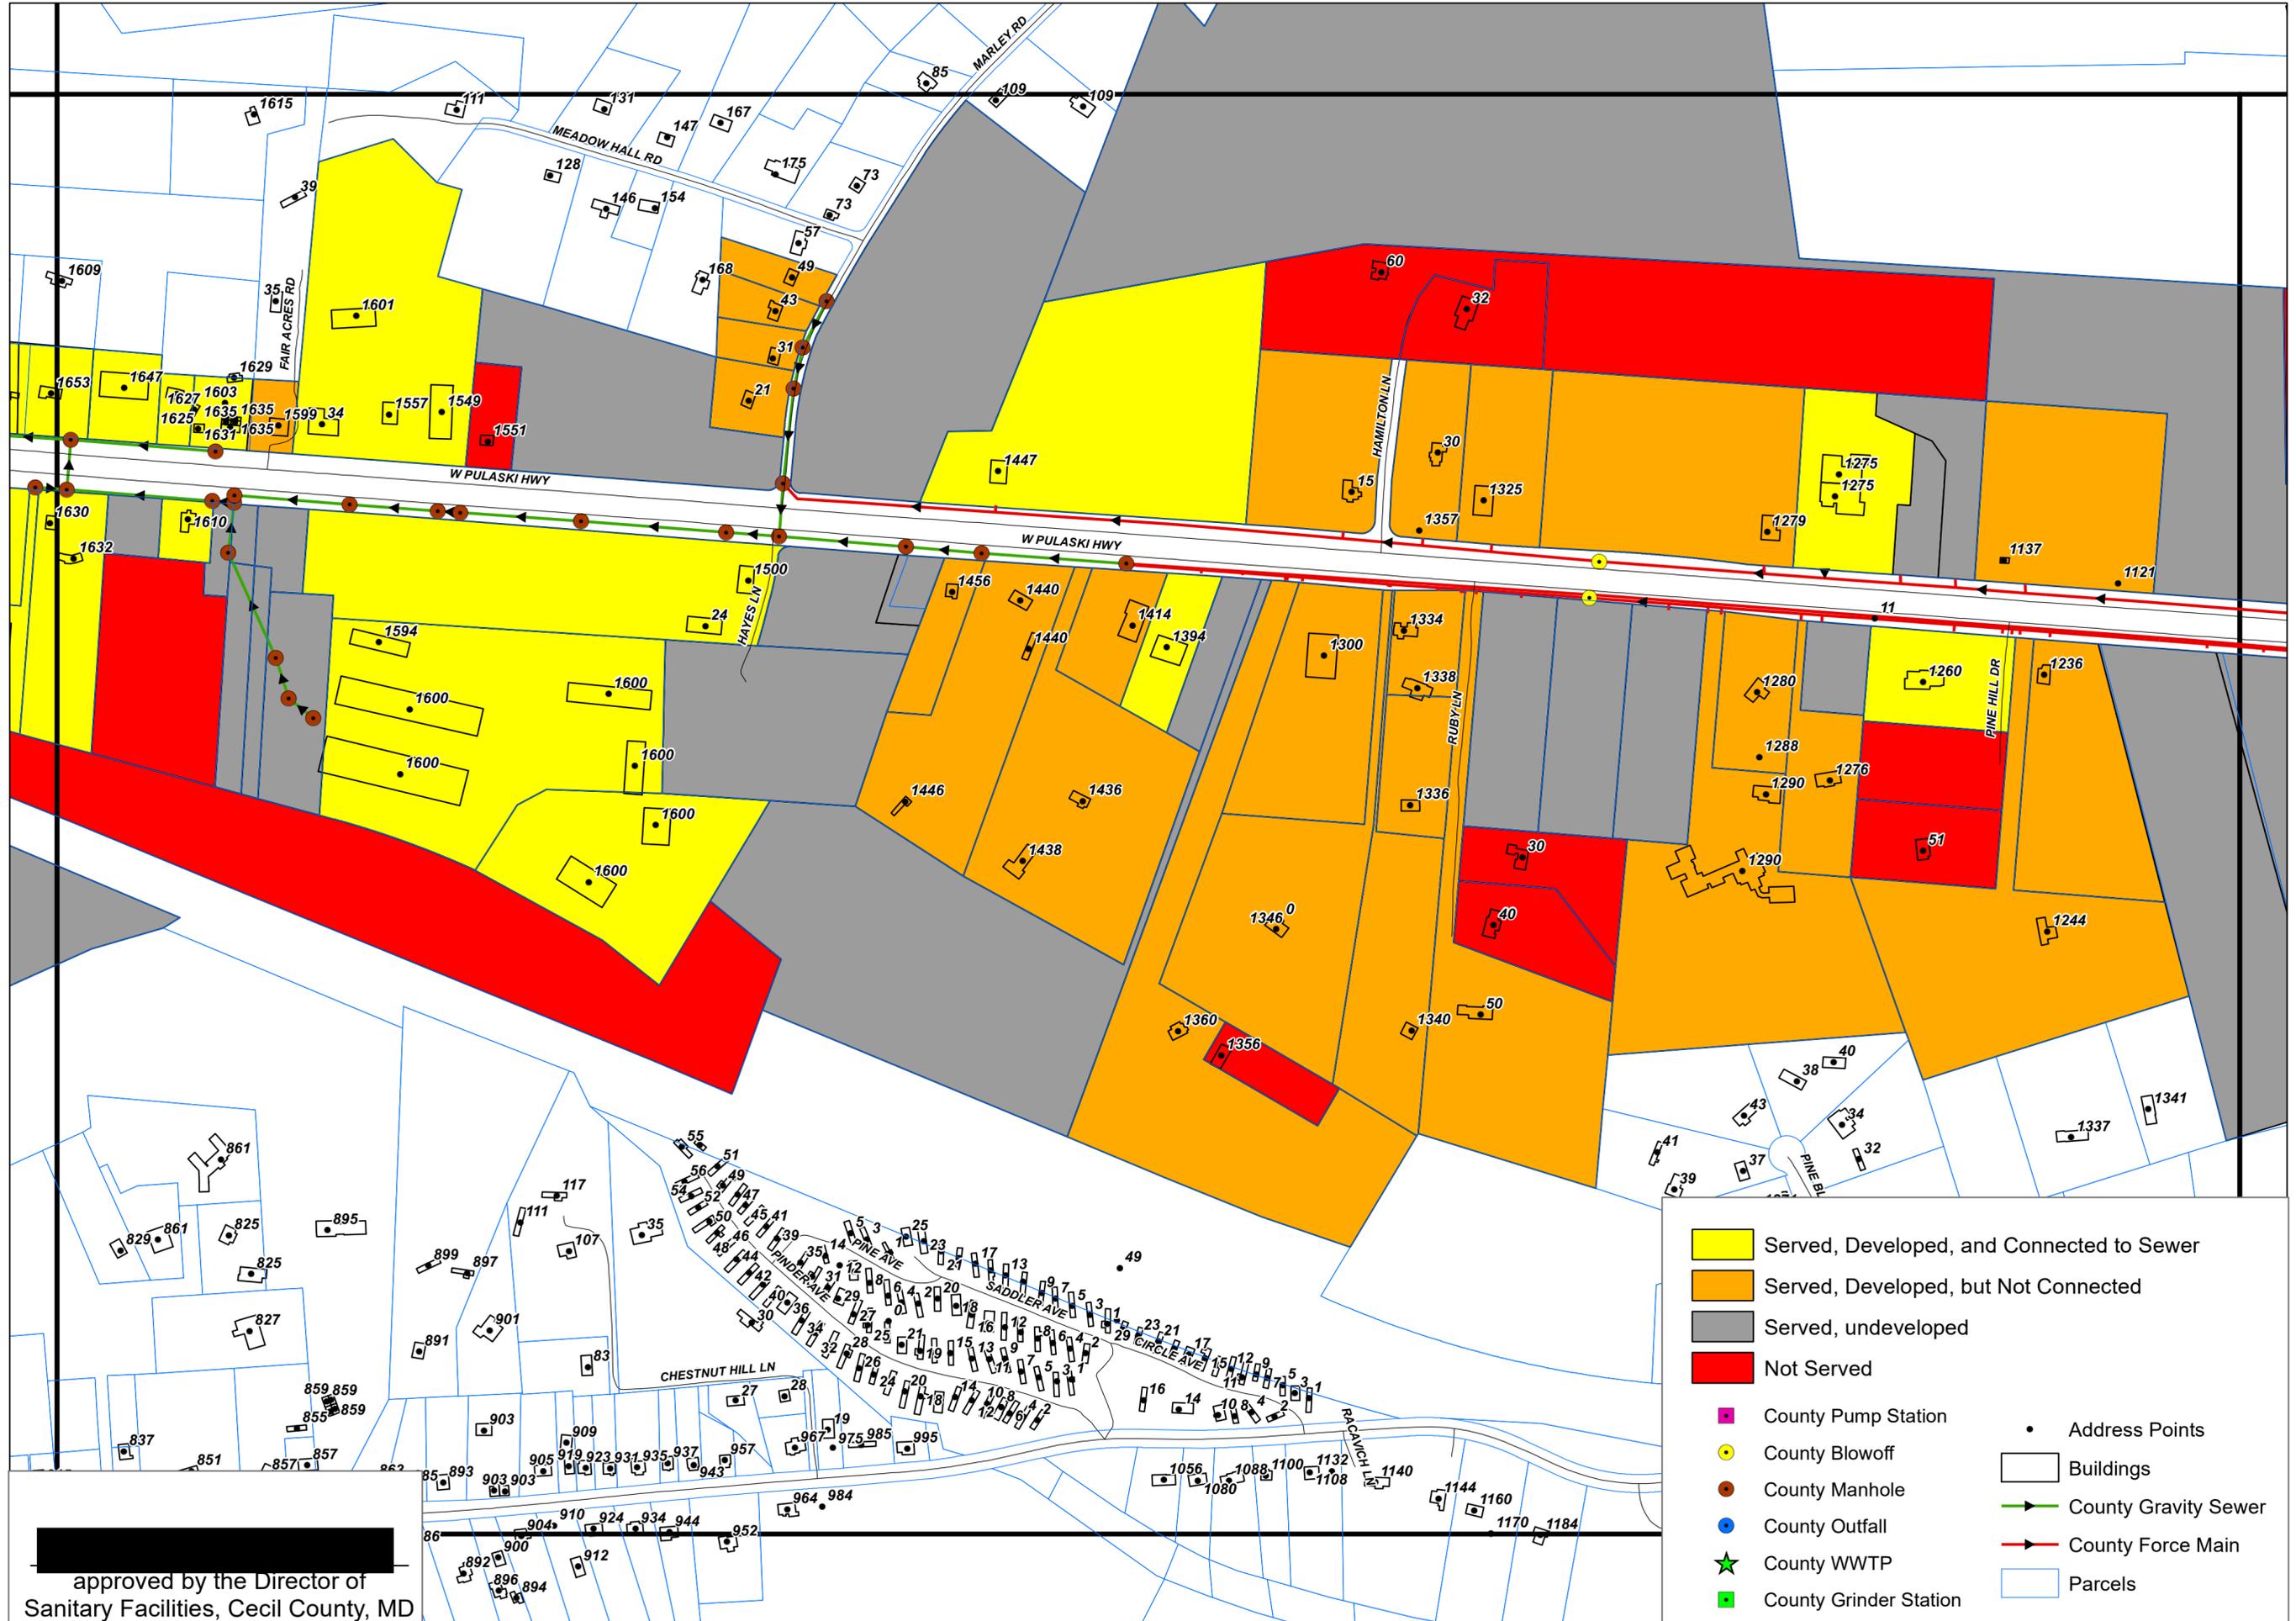

approved by the Director of Sanitary Facilities, Cecil County, MD




# North East & Charlestown - Sanitary Sewer Connection Status (page 14A of 30)



0 300 600 Feet

July 23, 2024

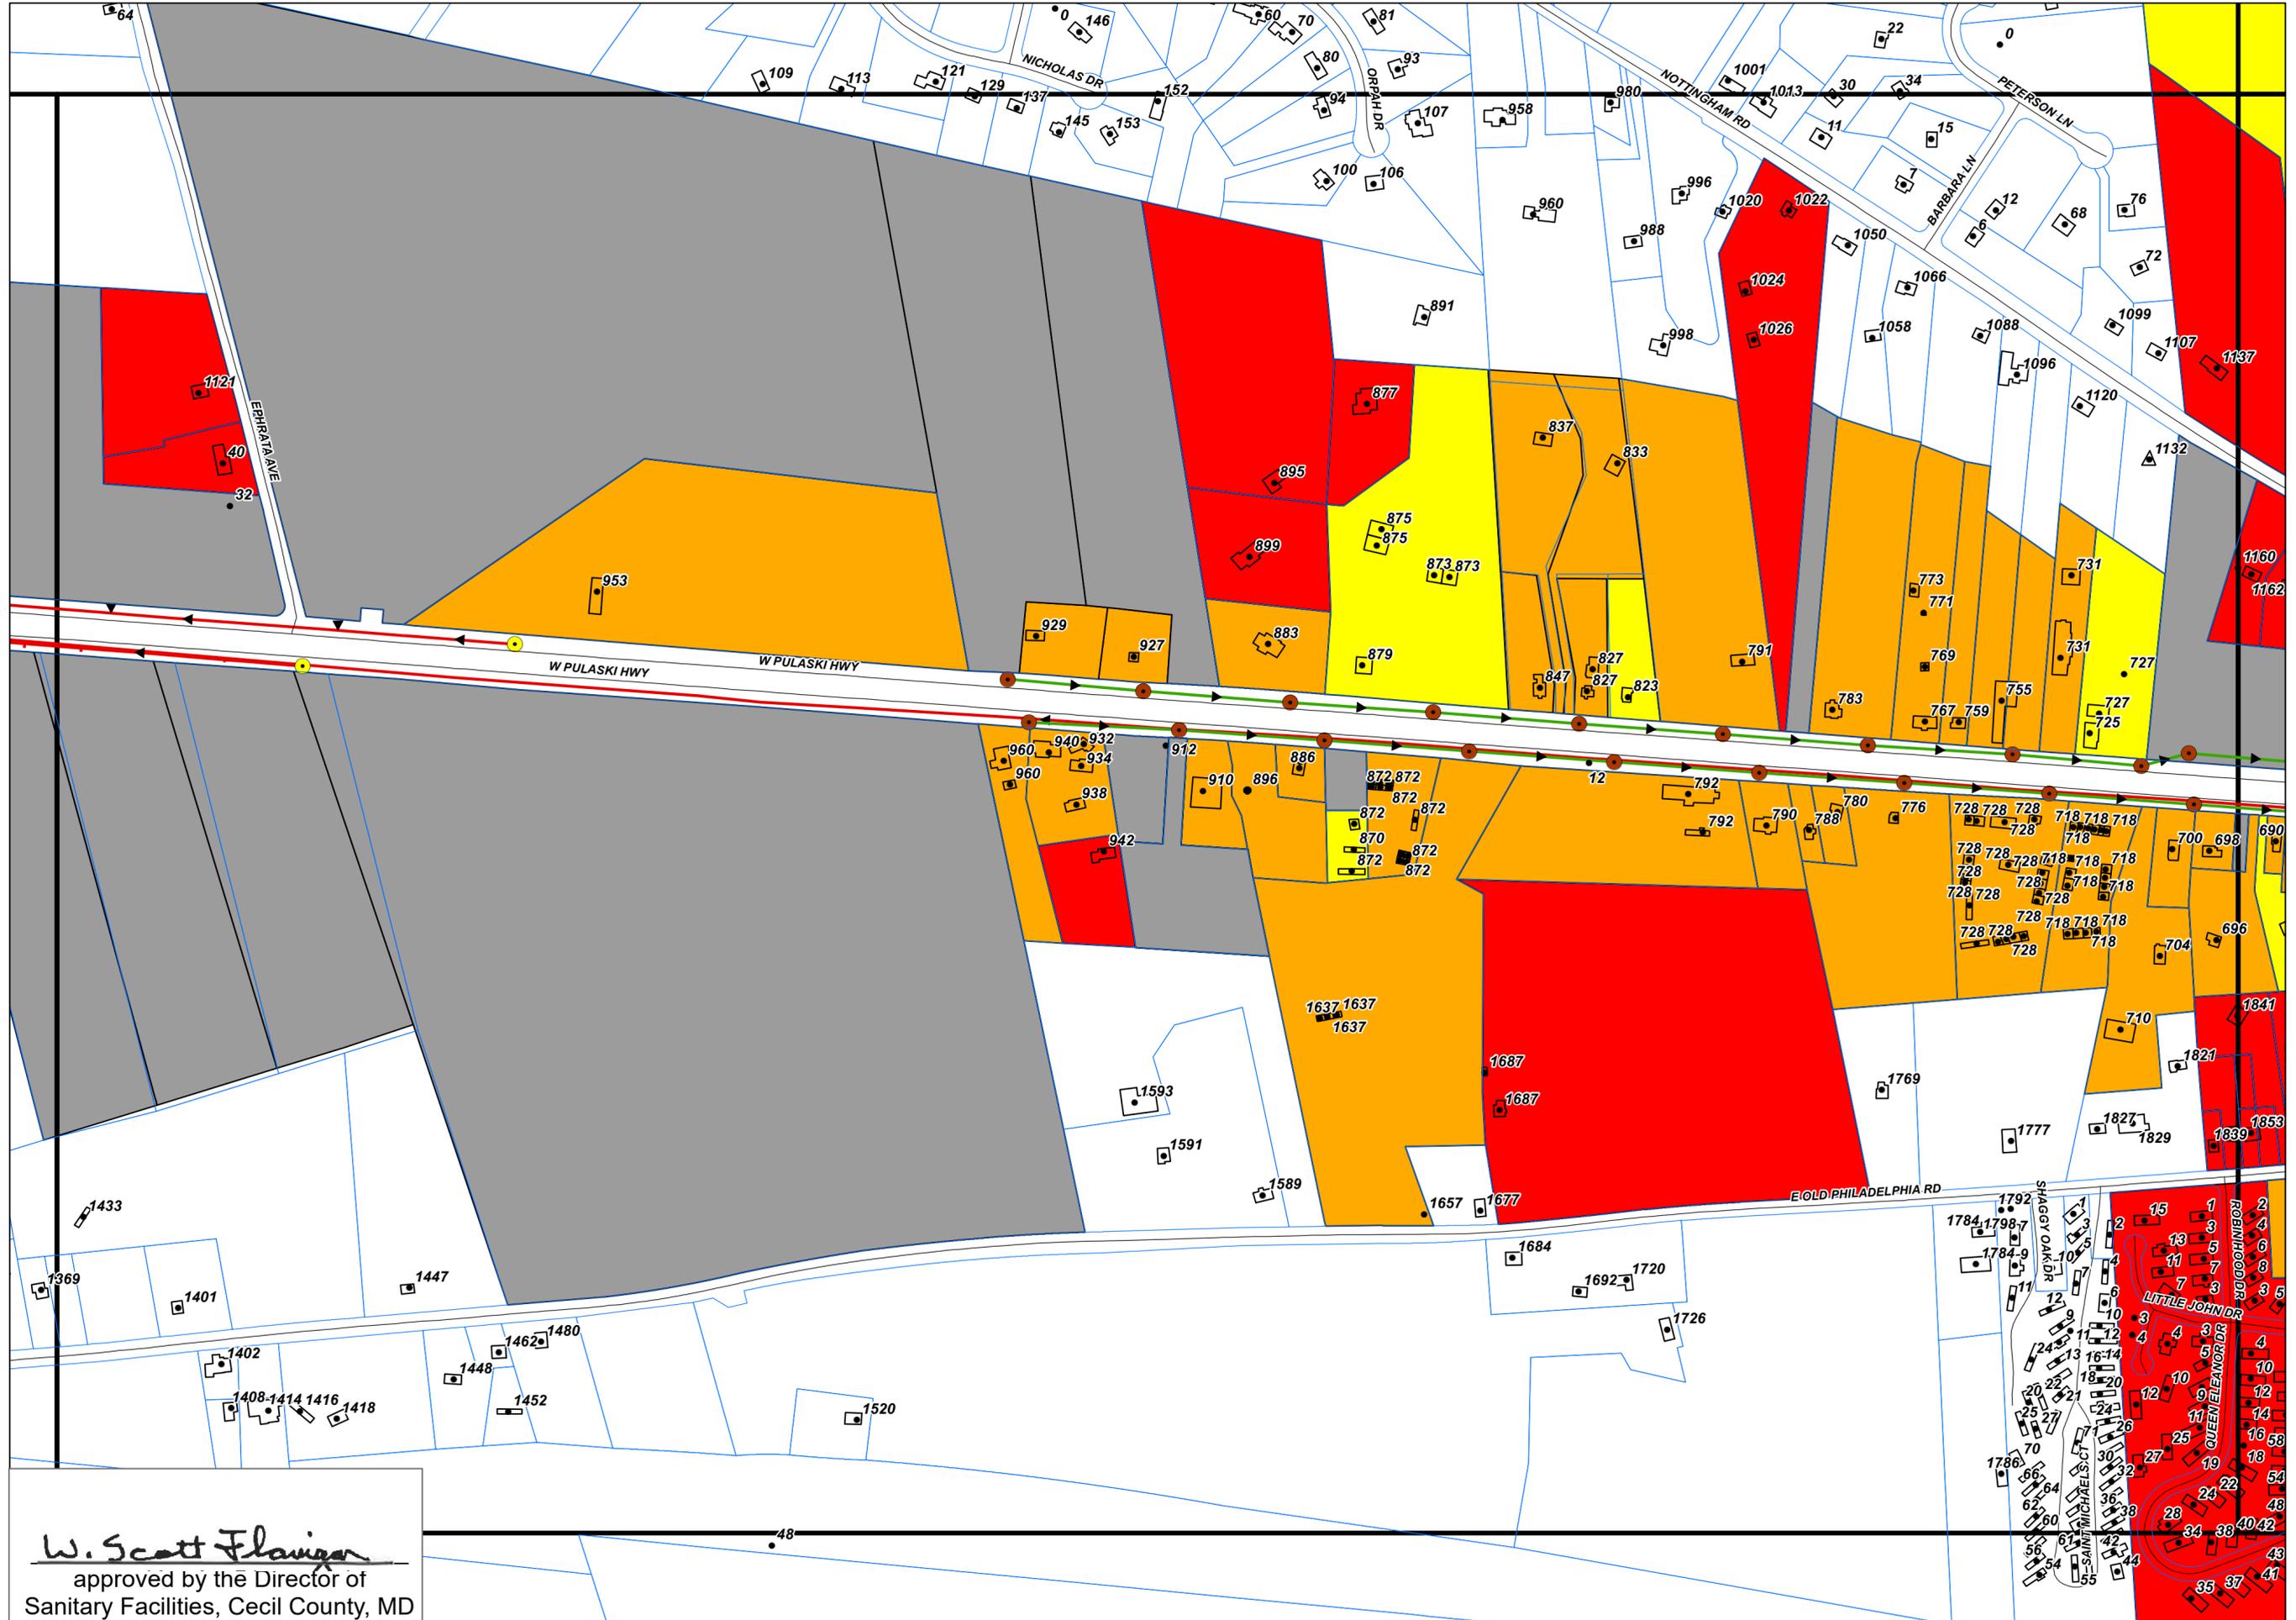

*W. Scott Flanigan*  
approved by the Director of  
Sanitary Facilities, Cecil County, MD




# North East & Charlestown - Sanitary Sewer Connection Status (page 14B of 30)



0 290 580 Feet  
Scale bar showing distances in feet.

January 29, 2025

*W. Scott Flavin*  
approved by the Director of  
Sanitary Facilities, Cecil County, MD

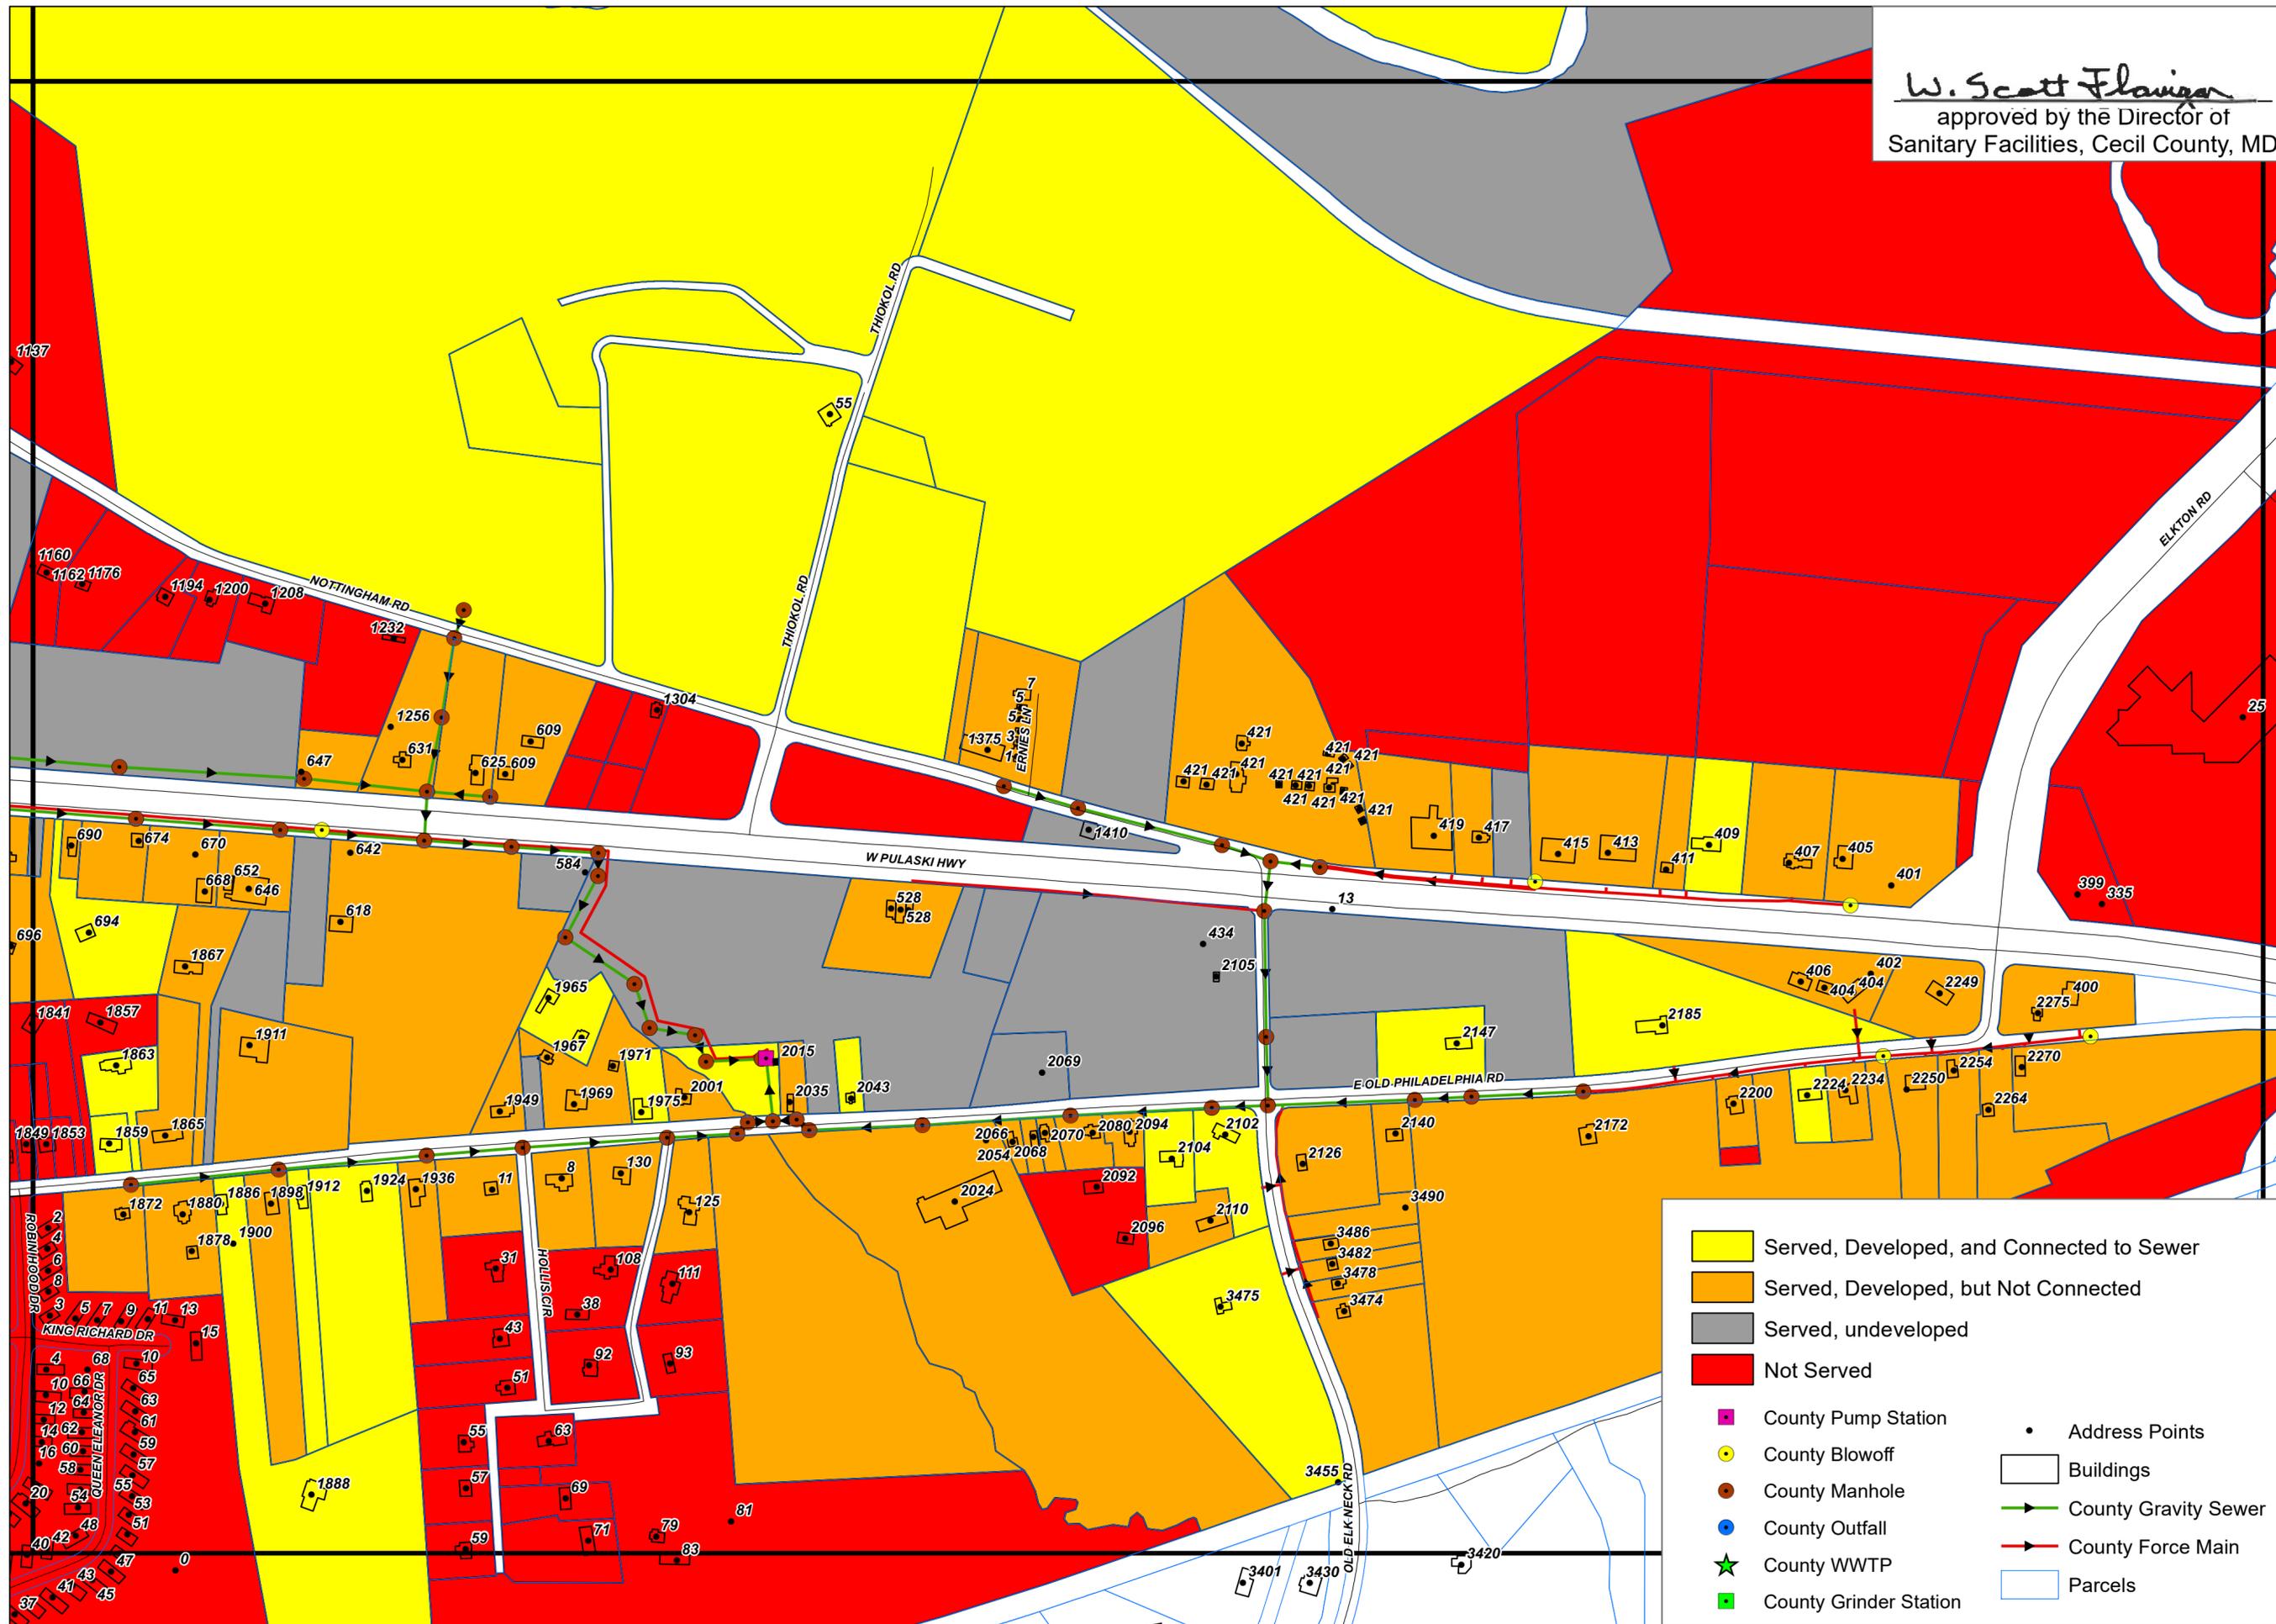

	Served, Developed, and Connected to Sewer
	Served, Developed, but Not Connected
	Served, undeveloped
	Not Served
	County Pump Station
	County Blowoff
	County Manhole
	County Outfall
	County WWTP
	County Grinder Station
	Address Points
	Buildings
	County Gravity Sewer
	County Force Main
	Parcels



# North East & Charlestown - Sanitary Sewer Connection Status (page 15 of 30)




0 300 600 Feet

January 22, 2020

*W. Scott Flaigan*  
approved by the Director of  
Sanitary Facilities, Cecil County, MD

- Served, Developed, and Connected to Sewer
- Served, Developed, but Not Connected to Sewer
- Served, undeveloped
- Not served
- County Pump Station
- County Blowoff
- County Manhole
- County Outfall
- County WWTP
- County Grinder Station
- County Gravity Sewer
- County Force Main
- Address Points
- Buildings
- Parcels

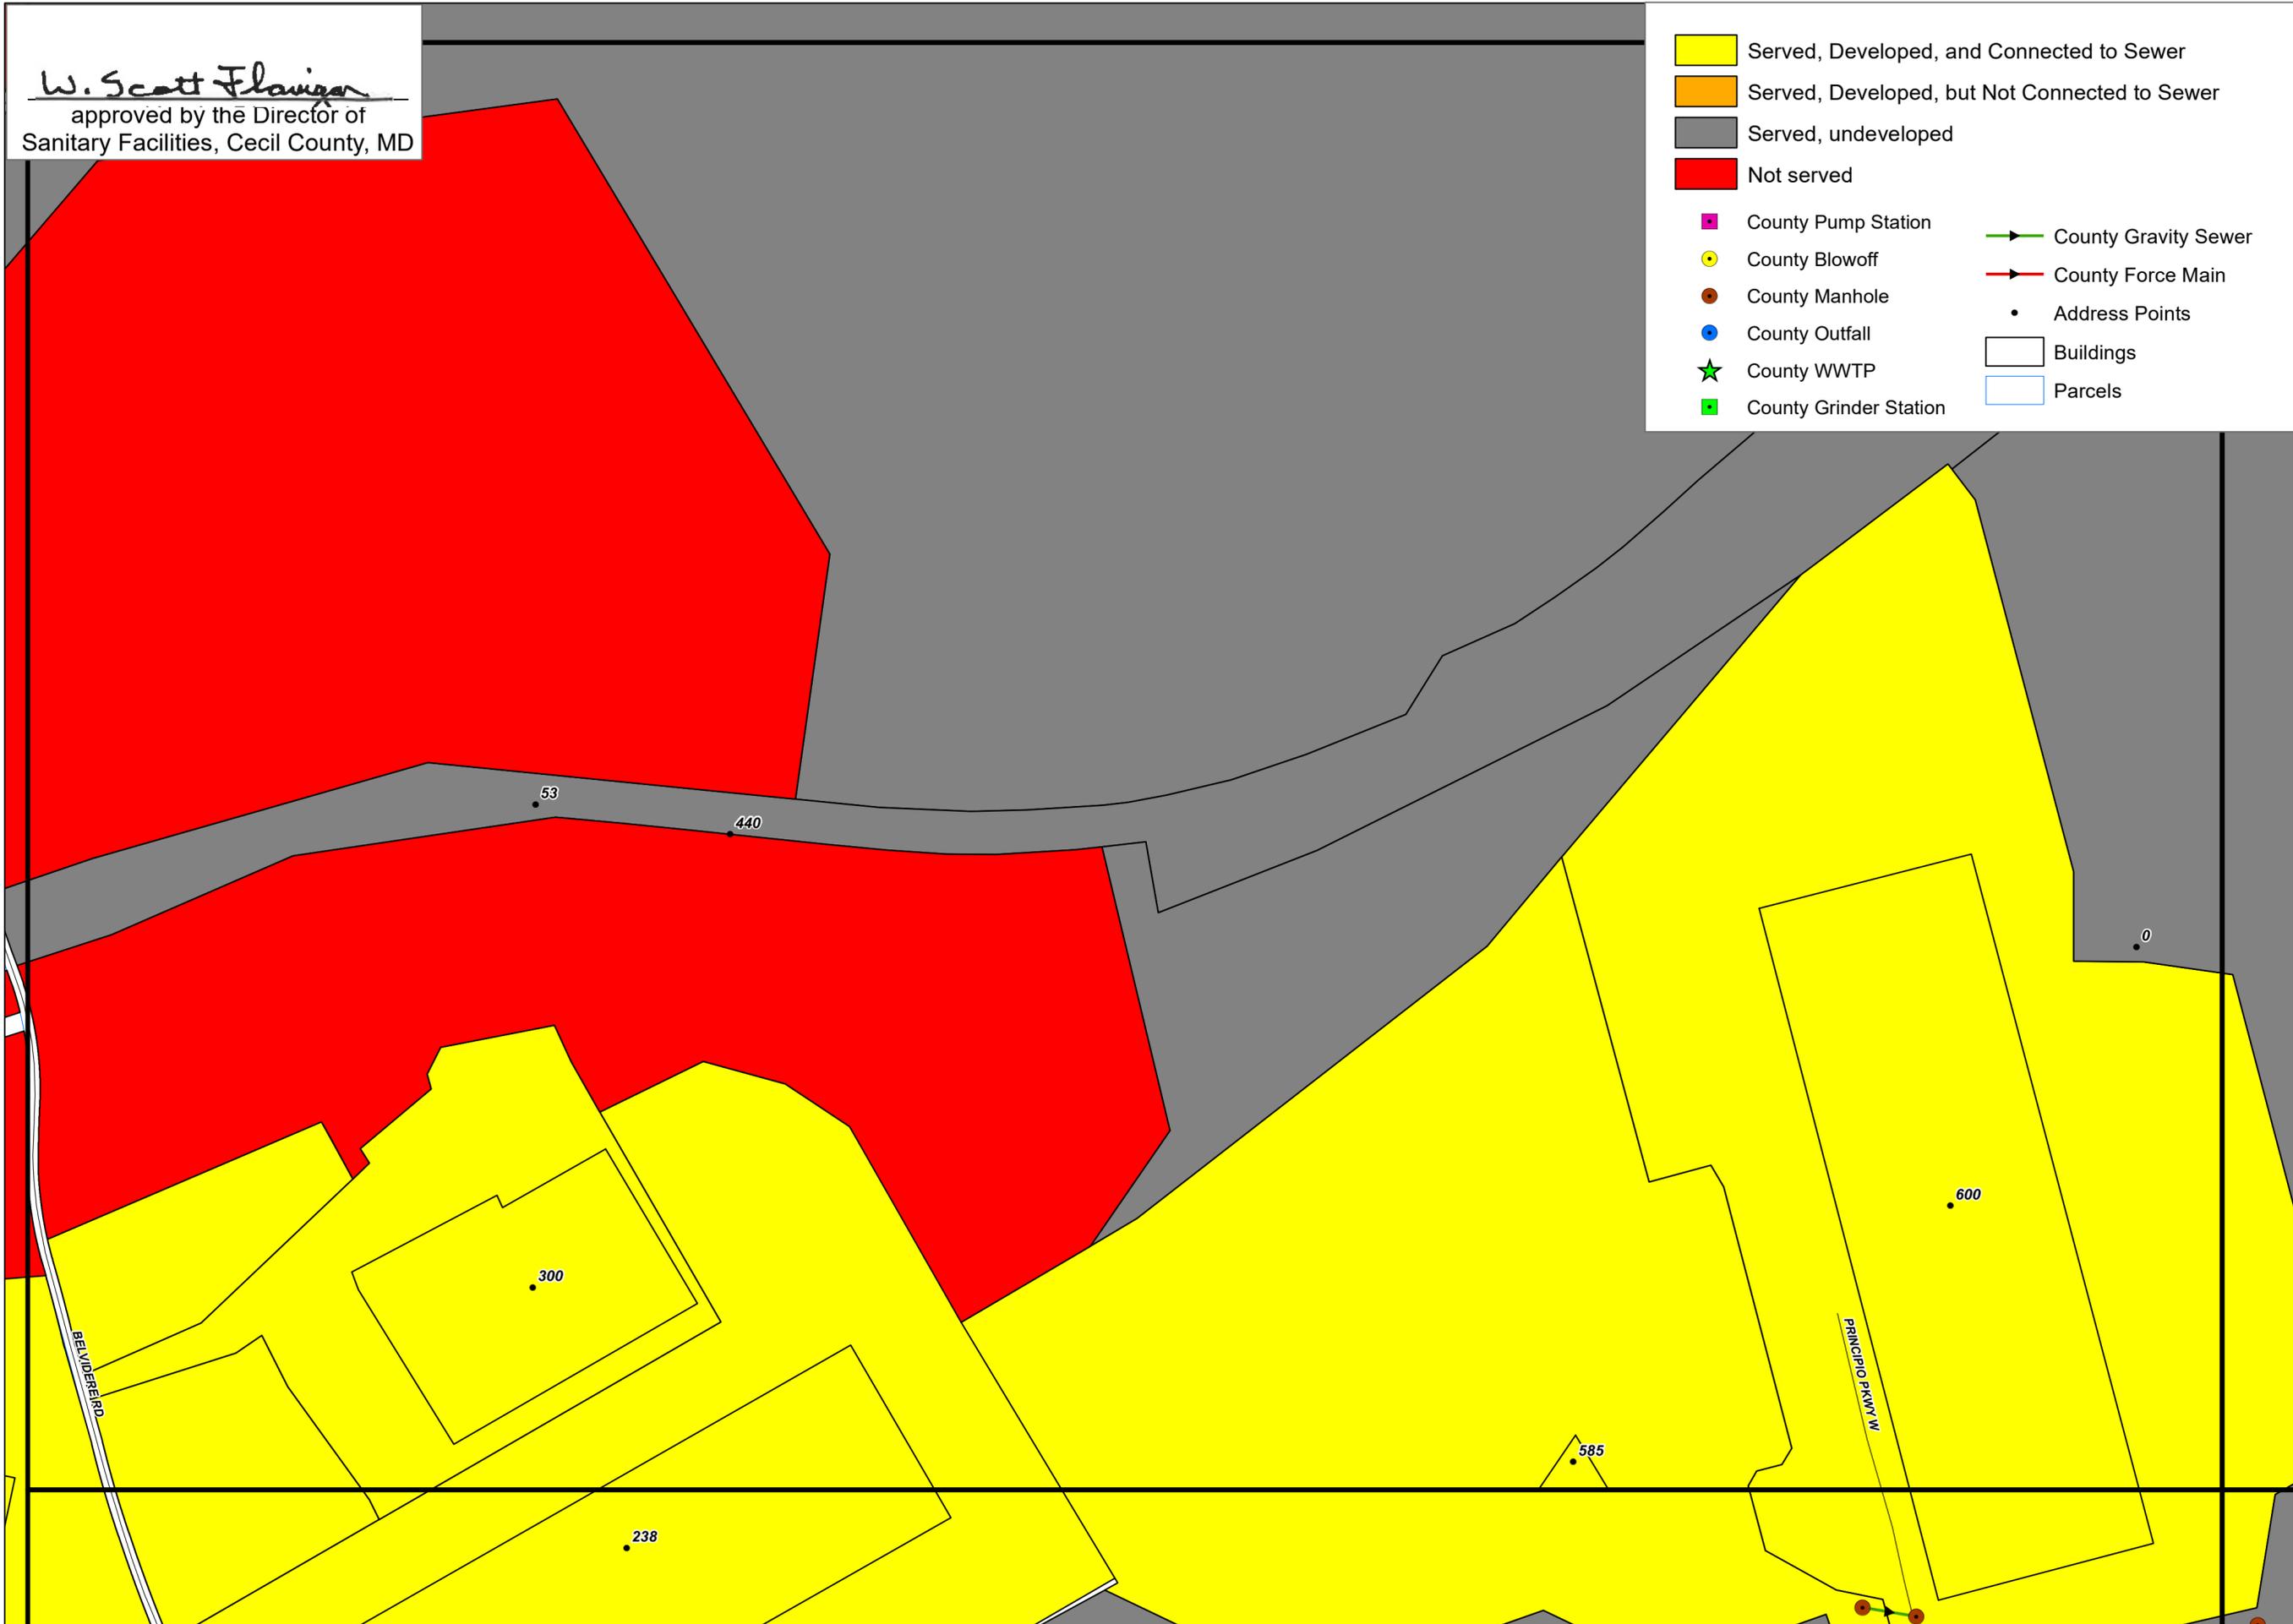



# North East & Charlestown - Sanitary Sewer Connection Status (page 16 of 30)



0 300 600 Feet

July 23, 2024



*W. Scott Flanigan*  
approved by the Director of  
Sanitary Facilities, Cecil County, MD



# North East & Charlestown - Sanitary Sewer Connection Status (page 17 of 30)



0 300 600 Feet

July 23, 2024






# North East & Charlestown - Sanitary Sewer Connection Status (page 18 of 30)



0 300 600 Feet

January 22, 2020

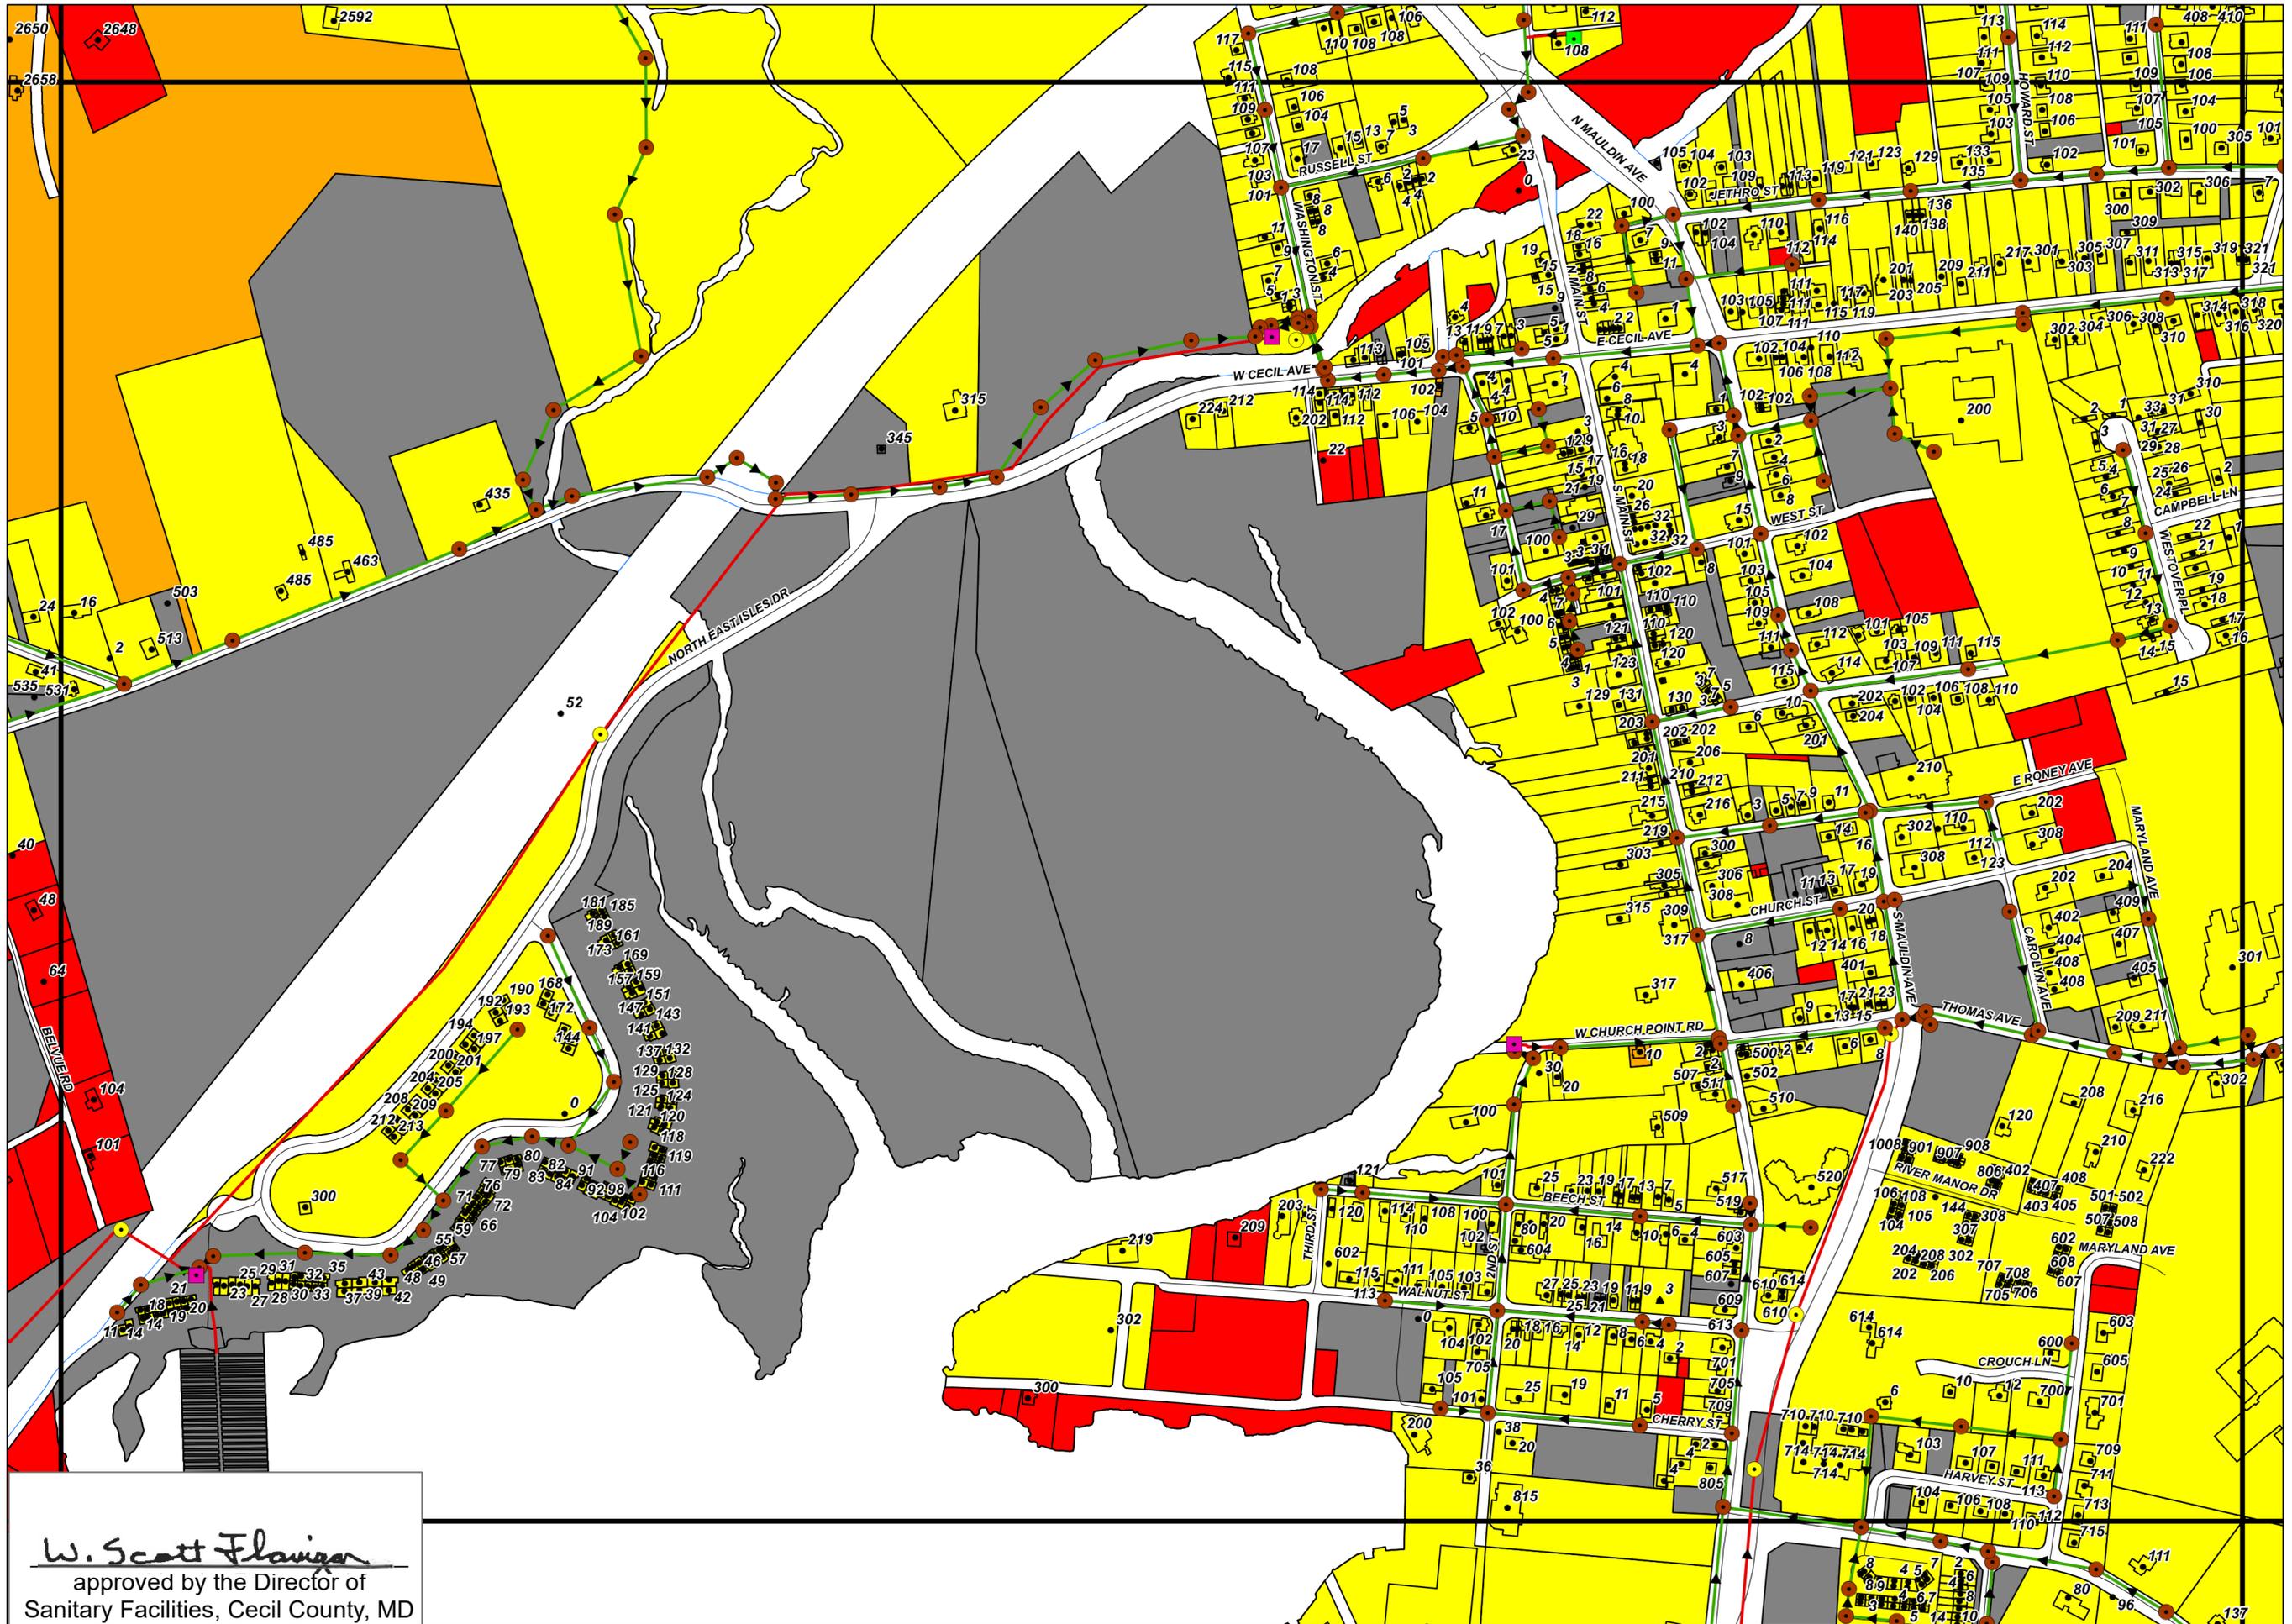


*W. Scott Flavin*  
approved by the Director of  
Sanitary Facilities, Cecil County, MD




# North East & Charlestown - Sanitary Sewer Connection Status (page 19 of 30)



0 300 600 Feet

 

April 21, 2020

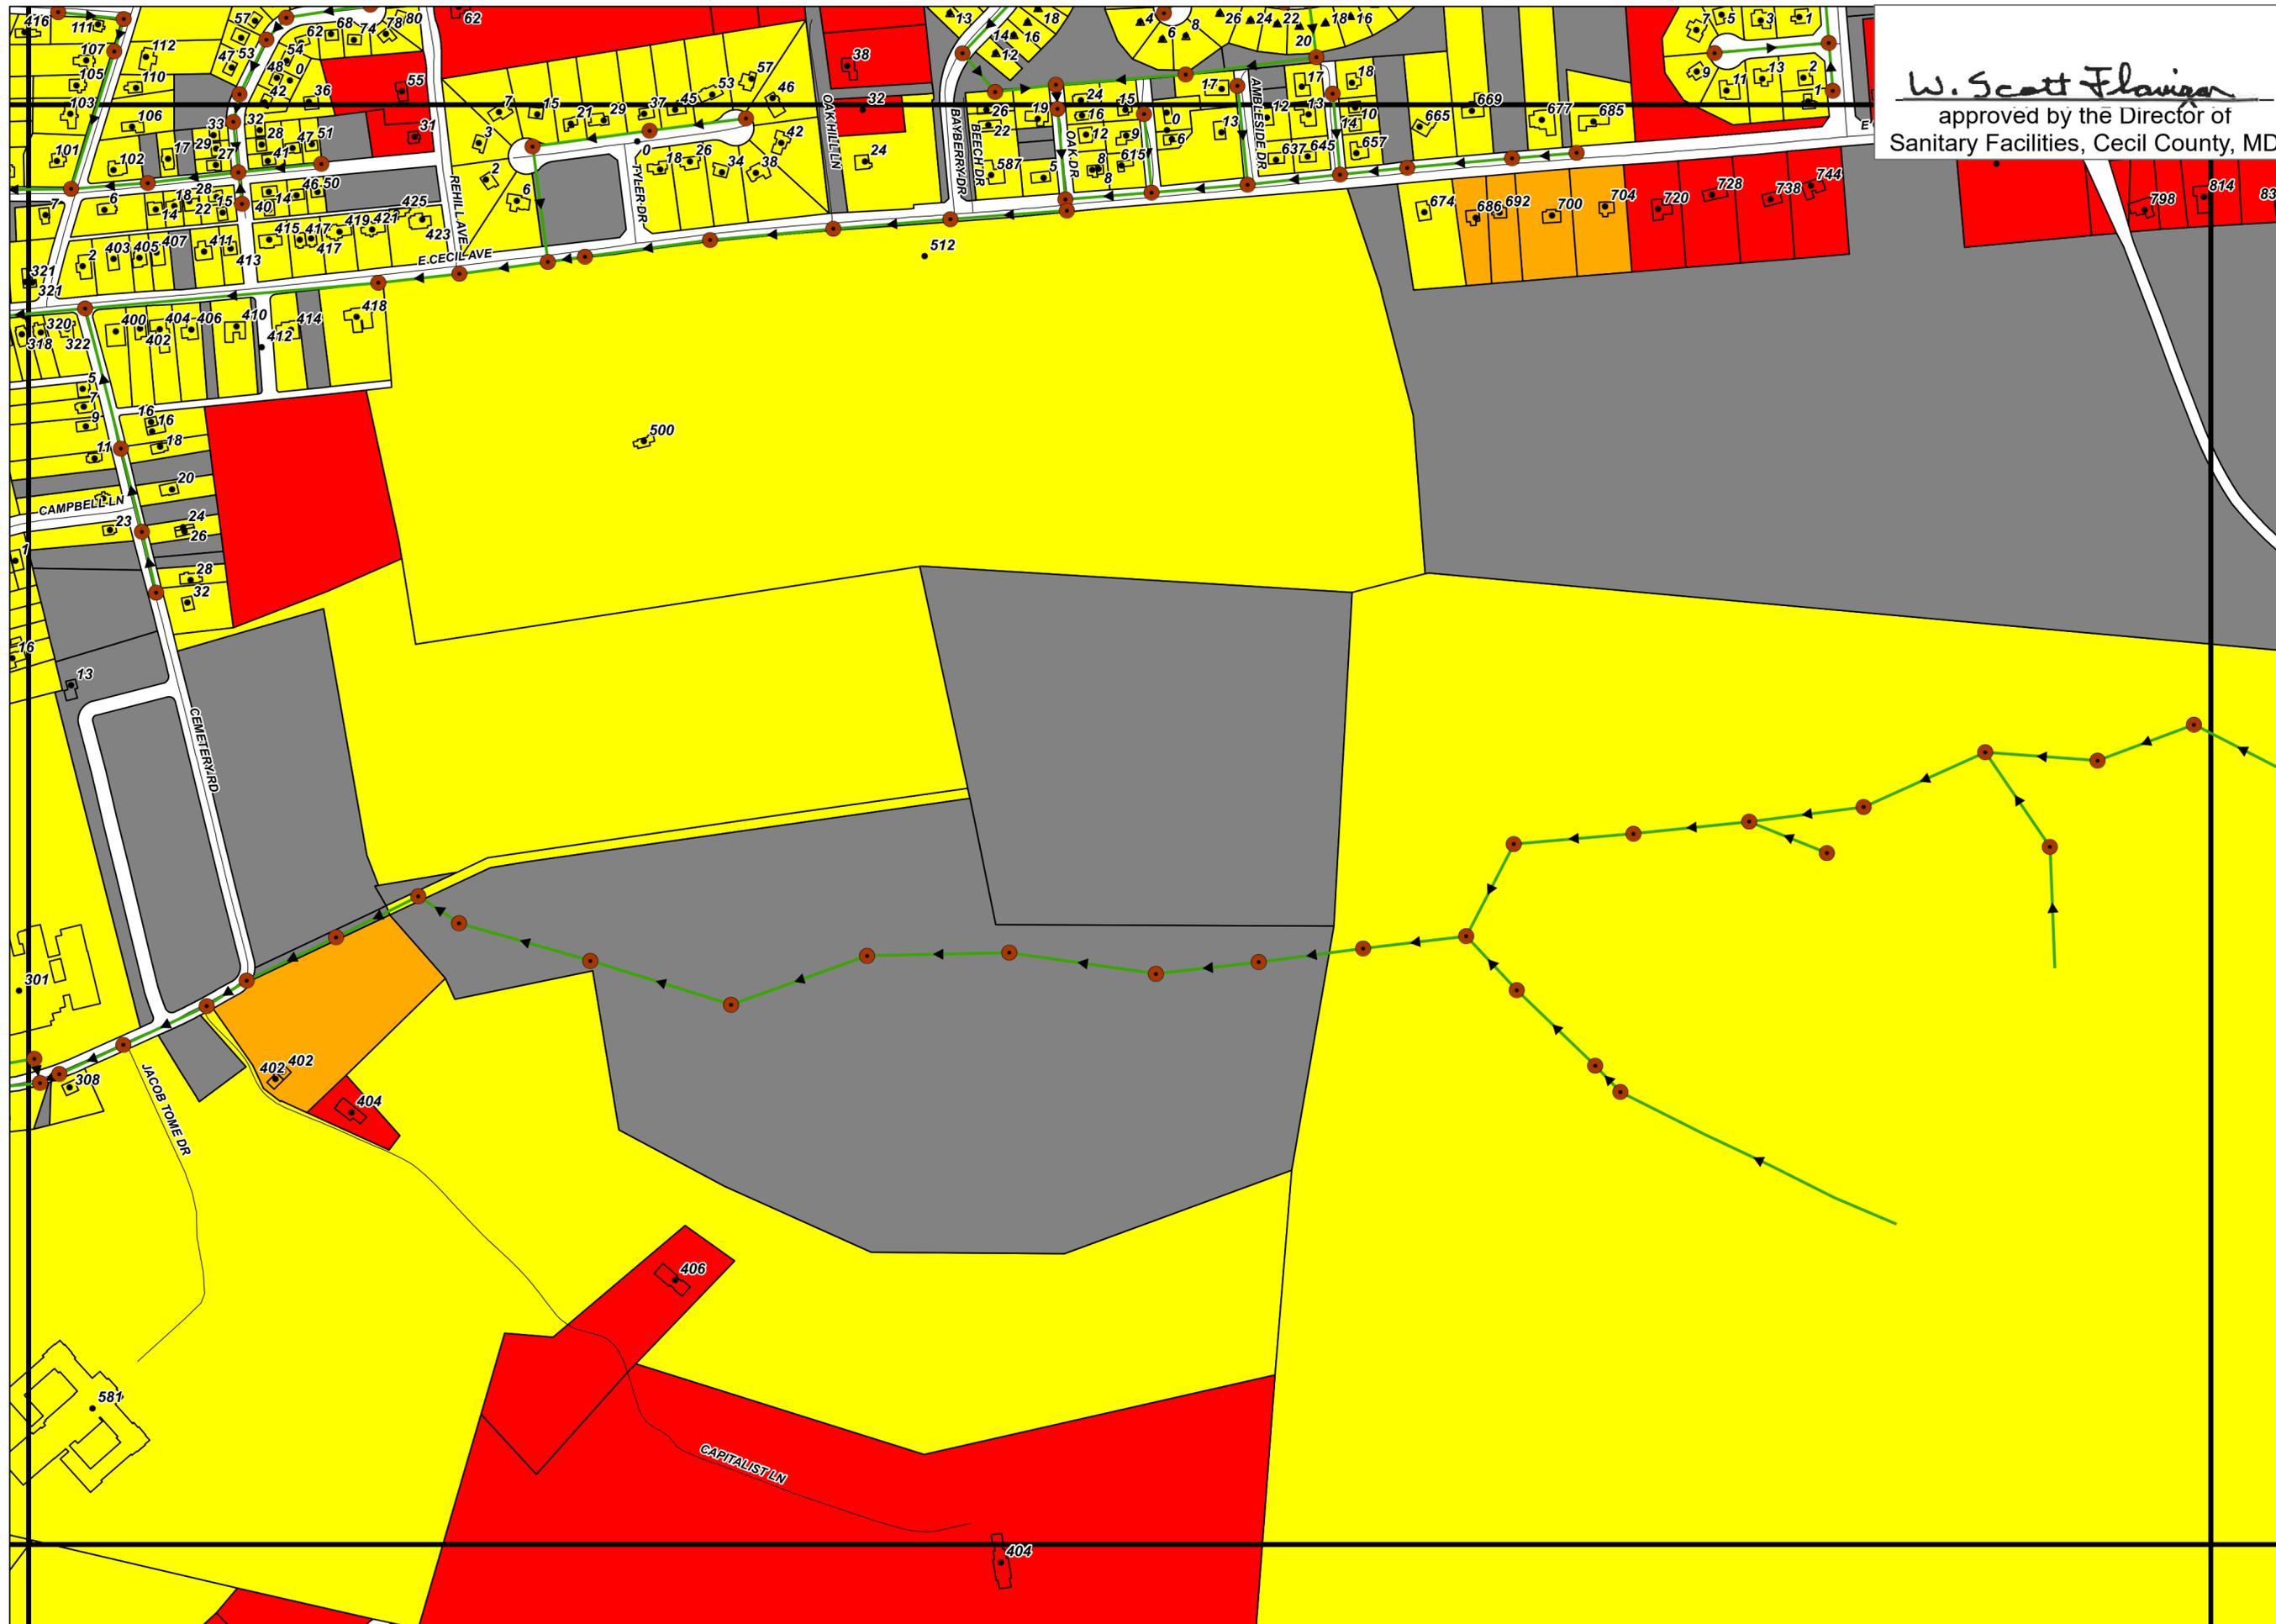


*W. Scott Flavin*  
approved by the Director of  
Sanitary Facilities, Cecil County, MD




# North East & Charlestown - Sanitary Sewer Connection Status (page 20 of 30)



0 300 600 Feet

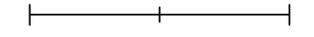

January 22, 2019

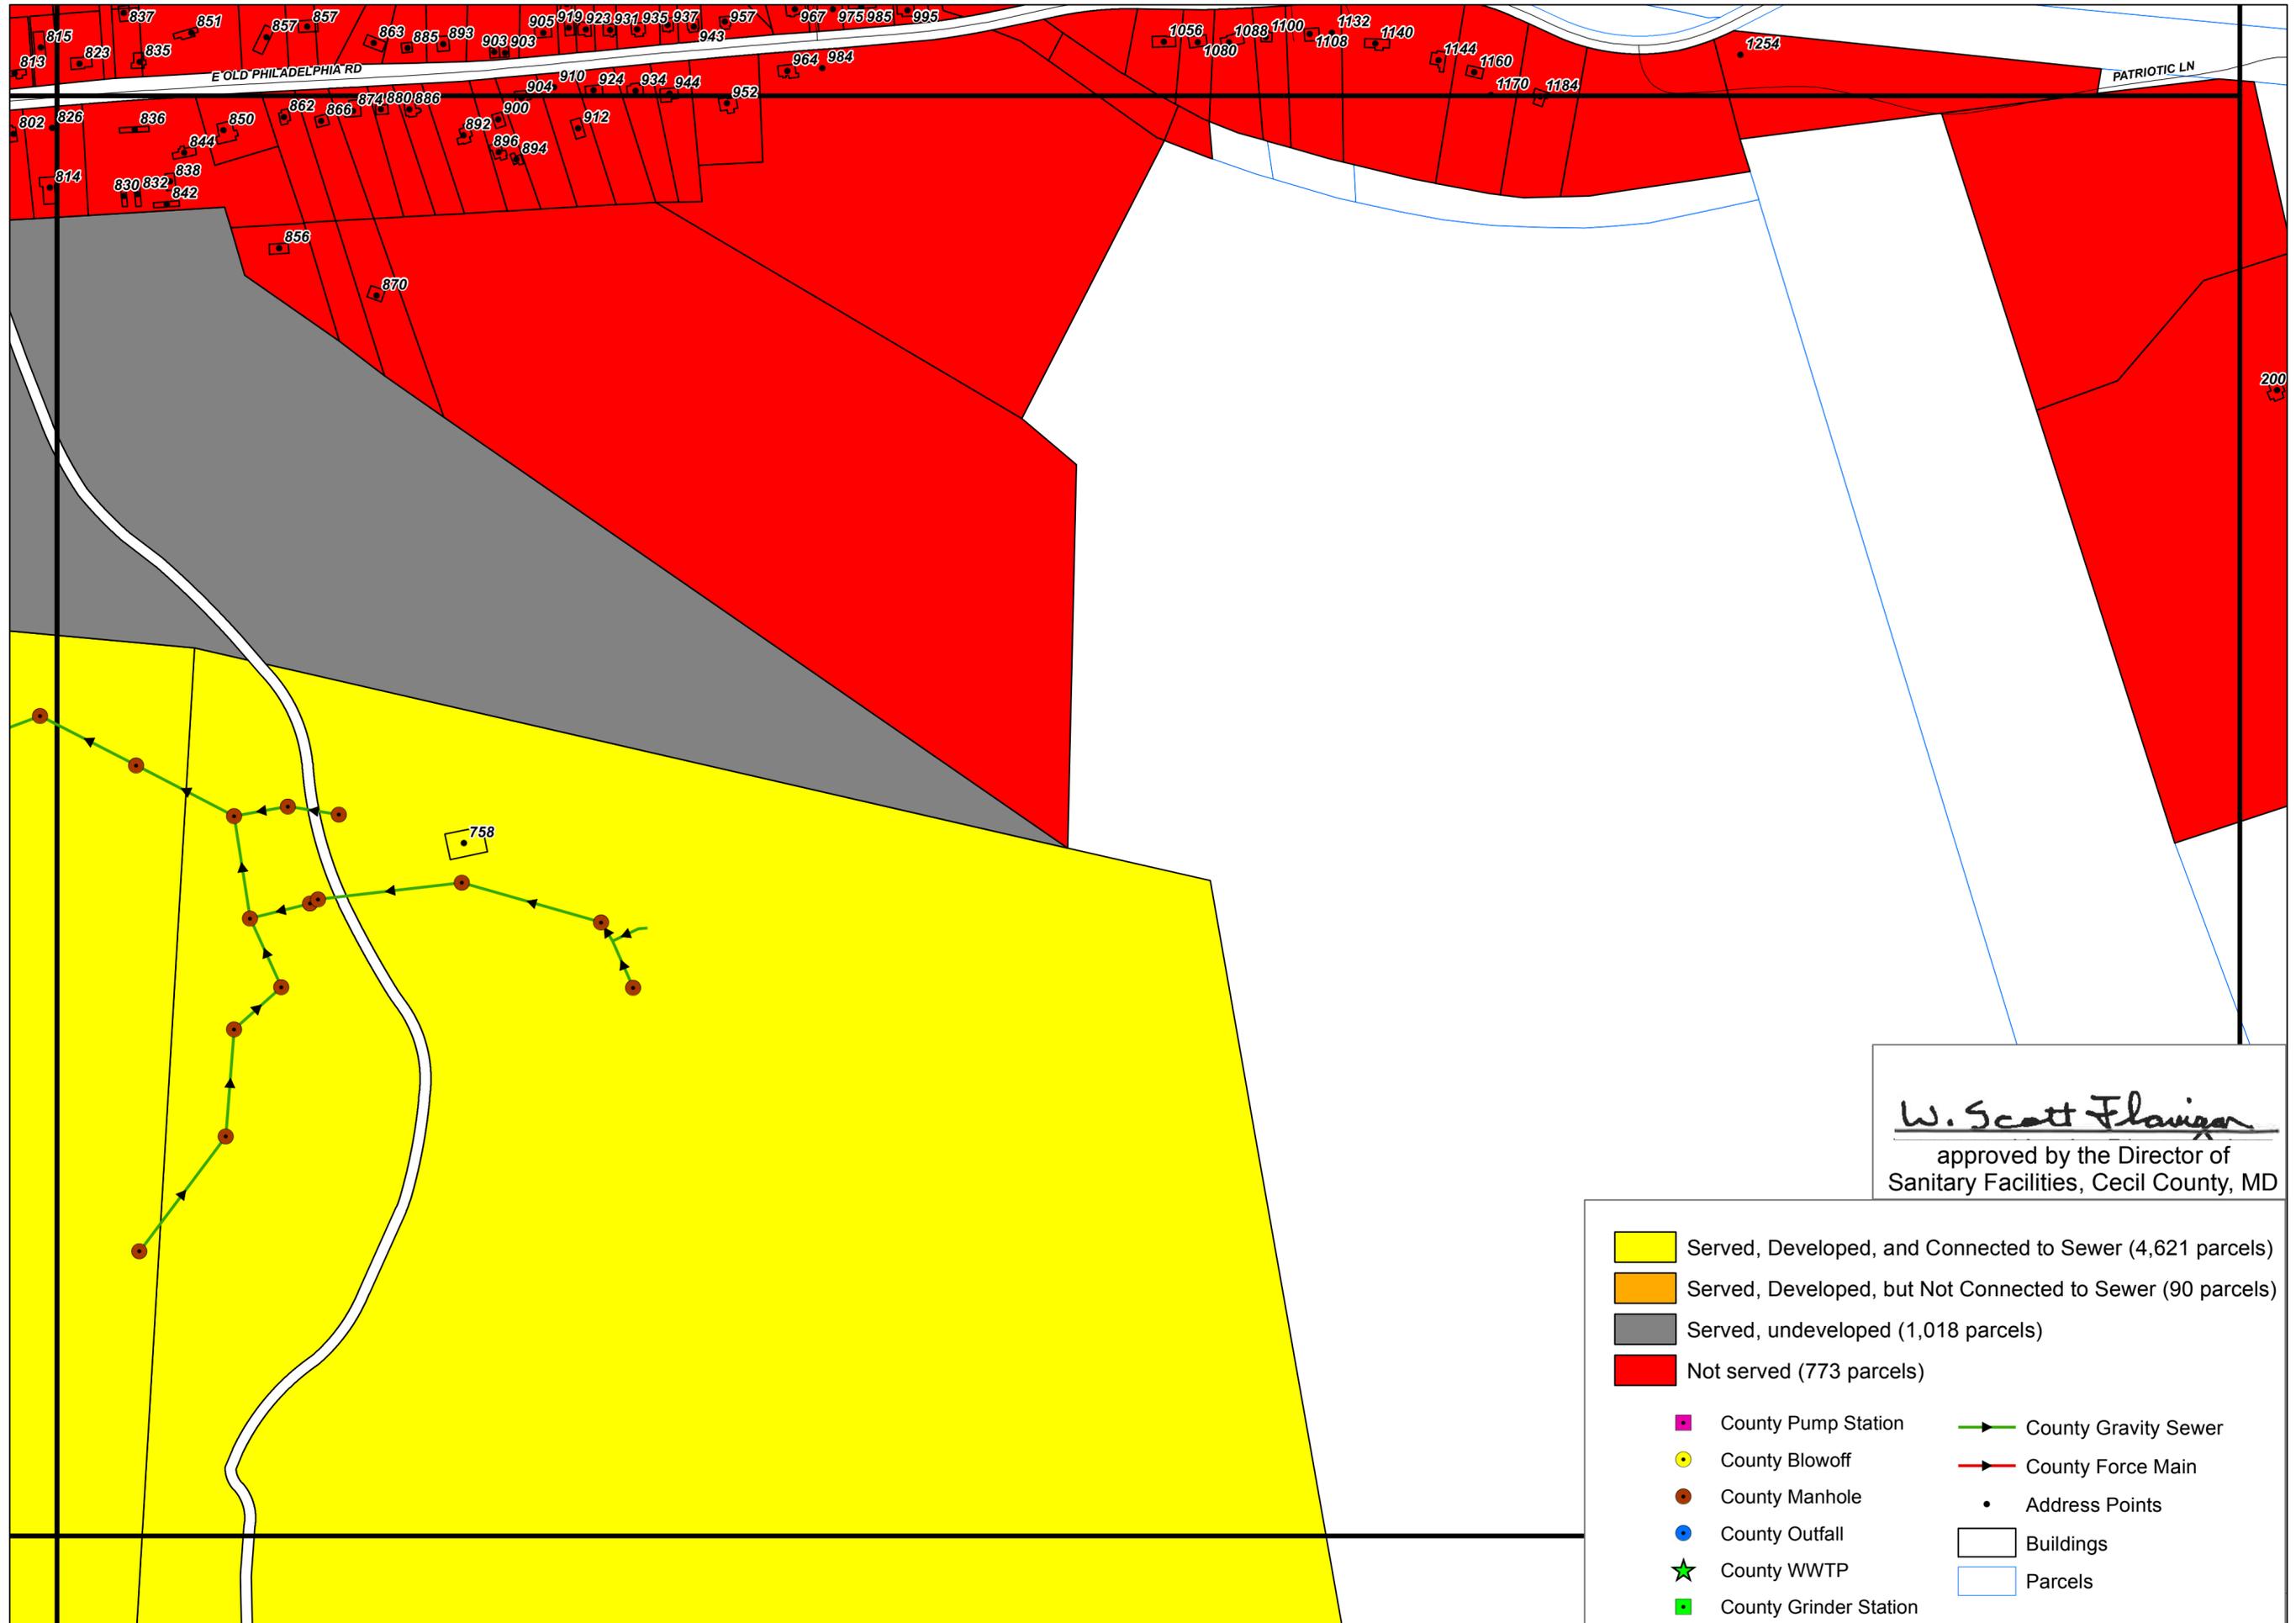

*W. Scott Flawigan*  
approved by the Director of  
Sanitary Facilities, Cecil County, MD

	Served, Developed, and Connected to Sewer (4,621 parcels)		County Gravity Sewer
	Served, Developed, but Not Connected to Sewer (90 parcels)		County Force Main
	Served, undeveloped (1,018 parcels)		County Manhole
	Not served (773 parcels)		County Outfall
	County Pump Station		County WWTP
	County Blowoff		County Grinder Station
	County Manhole		Buildings
	County Outfall		Parcels
	Address Points		




# North East & Charlestown - Sanitary Sewer Connection Status (page 21 of 30)



0 300 600 Feet

February 13, 2023

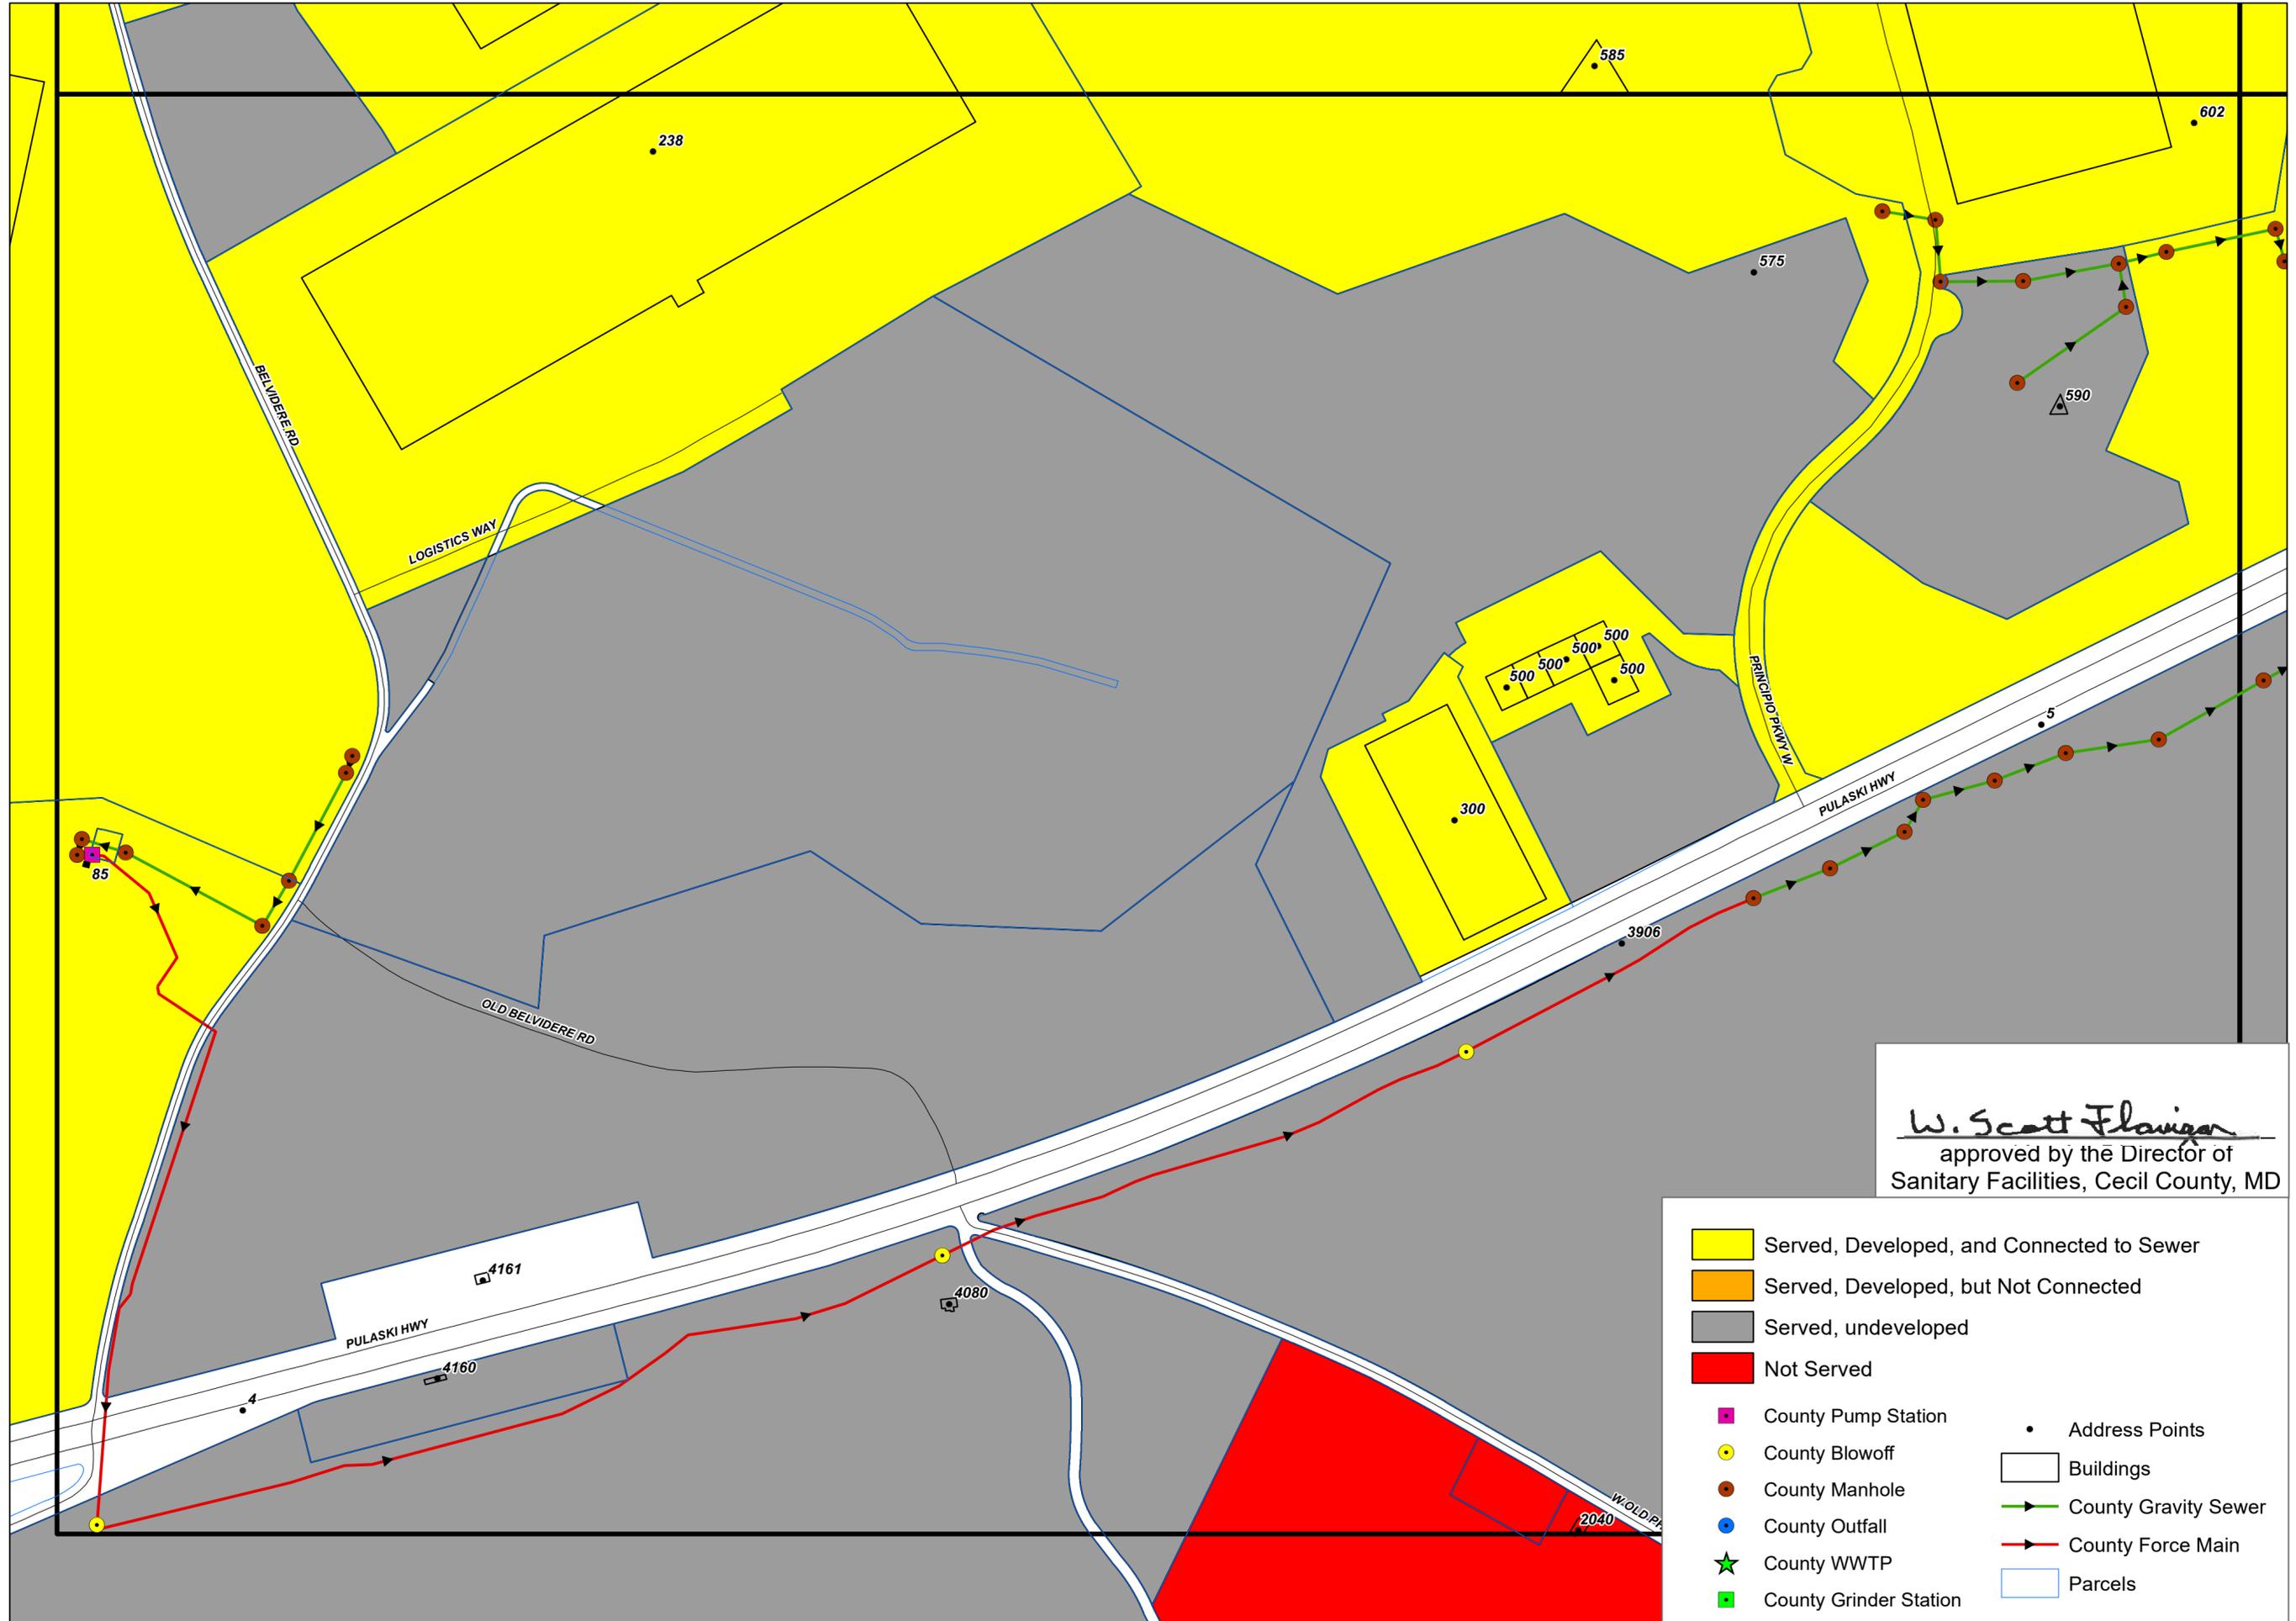

*W. Scott Flaiger*  
 approved by the Director of  
 Sanitary Facilities, Cecil County, MD

	Served, Developed, and Connected to Sewer		County Manhole		Buildings
	Served, Developed, but Not Connected		County Outfall		County Gravity Sewer
	Served, undeveloped		County WWTP		County Force Main
	Not Served		County Grinder Station		Parcels
	County Pump Station		Address Points		
	County Blowoff				




# North East & Charlestown - Sanitary Sewer Connection Status (page 22 of 30)



0 300 600 Feet

October 9, 2023

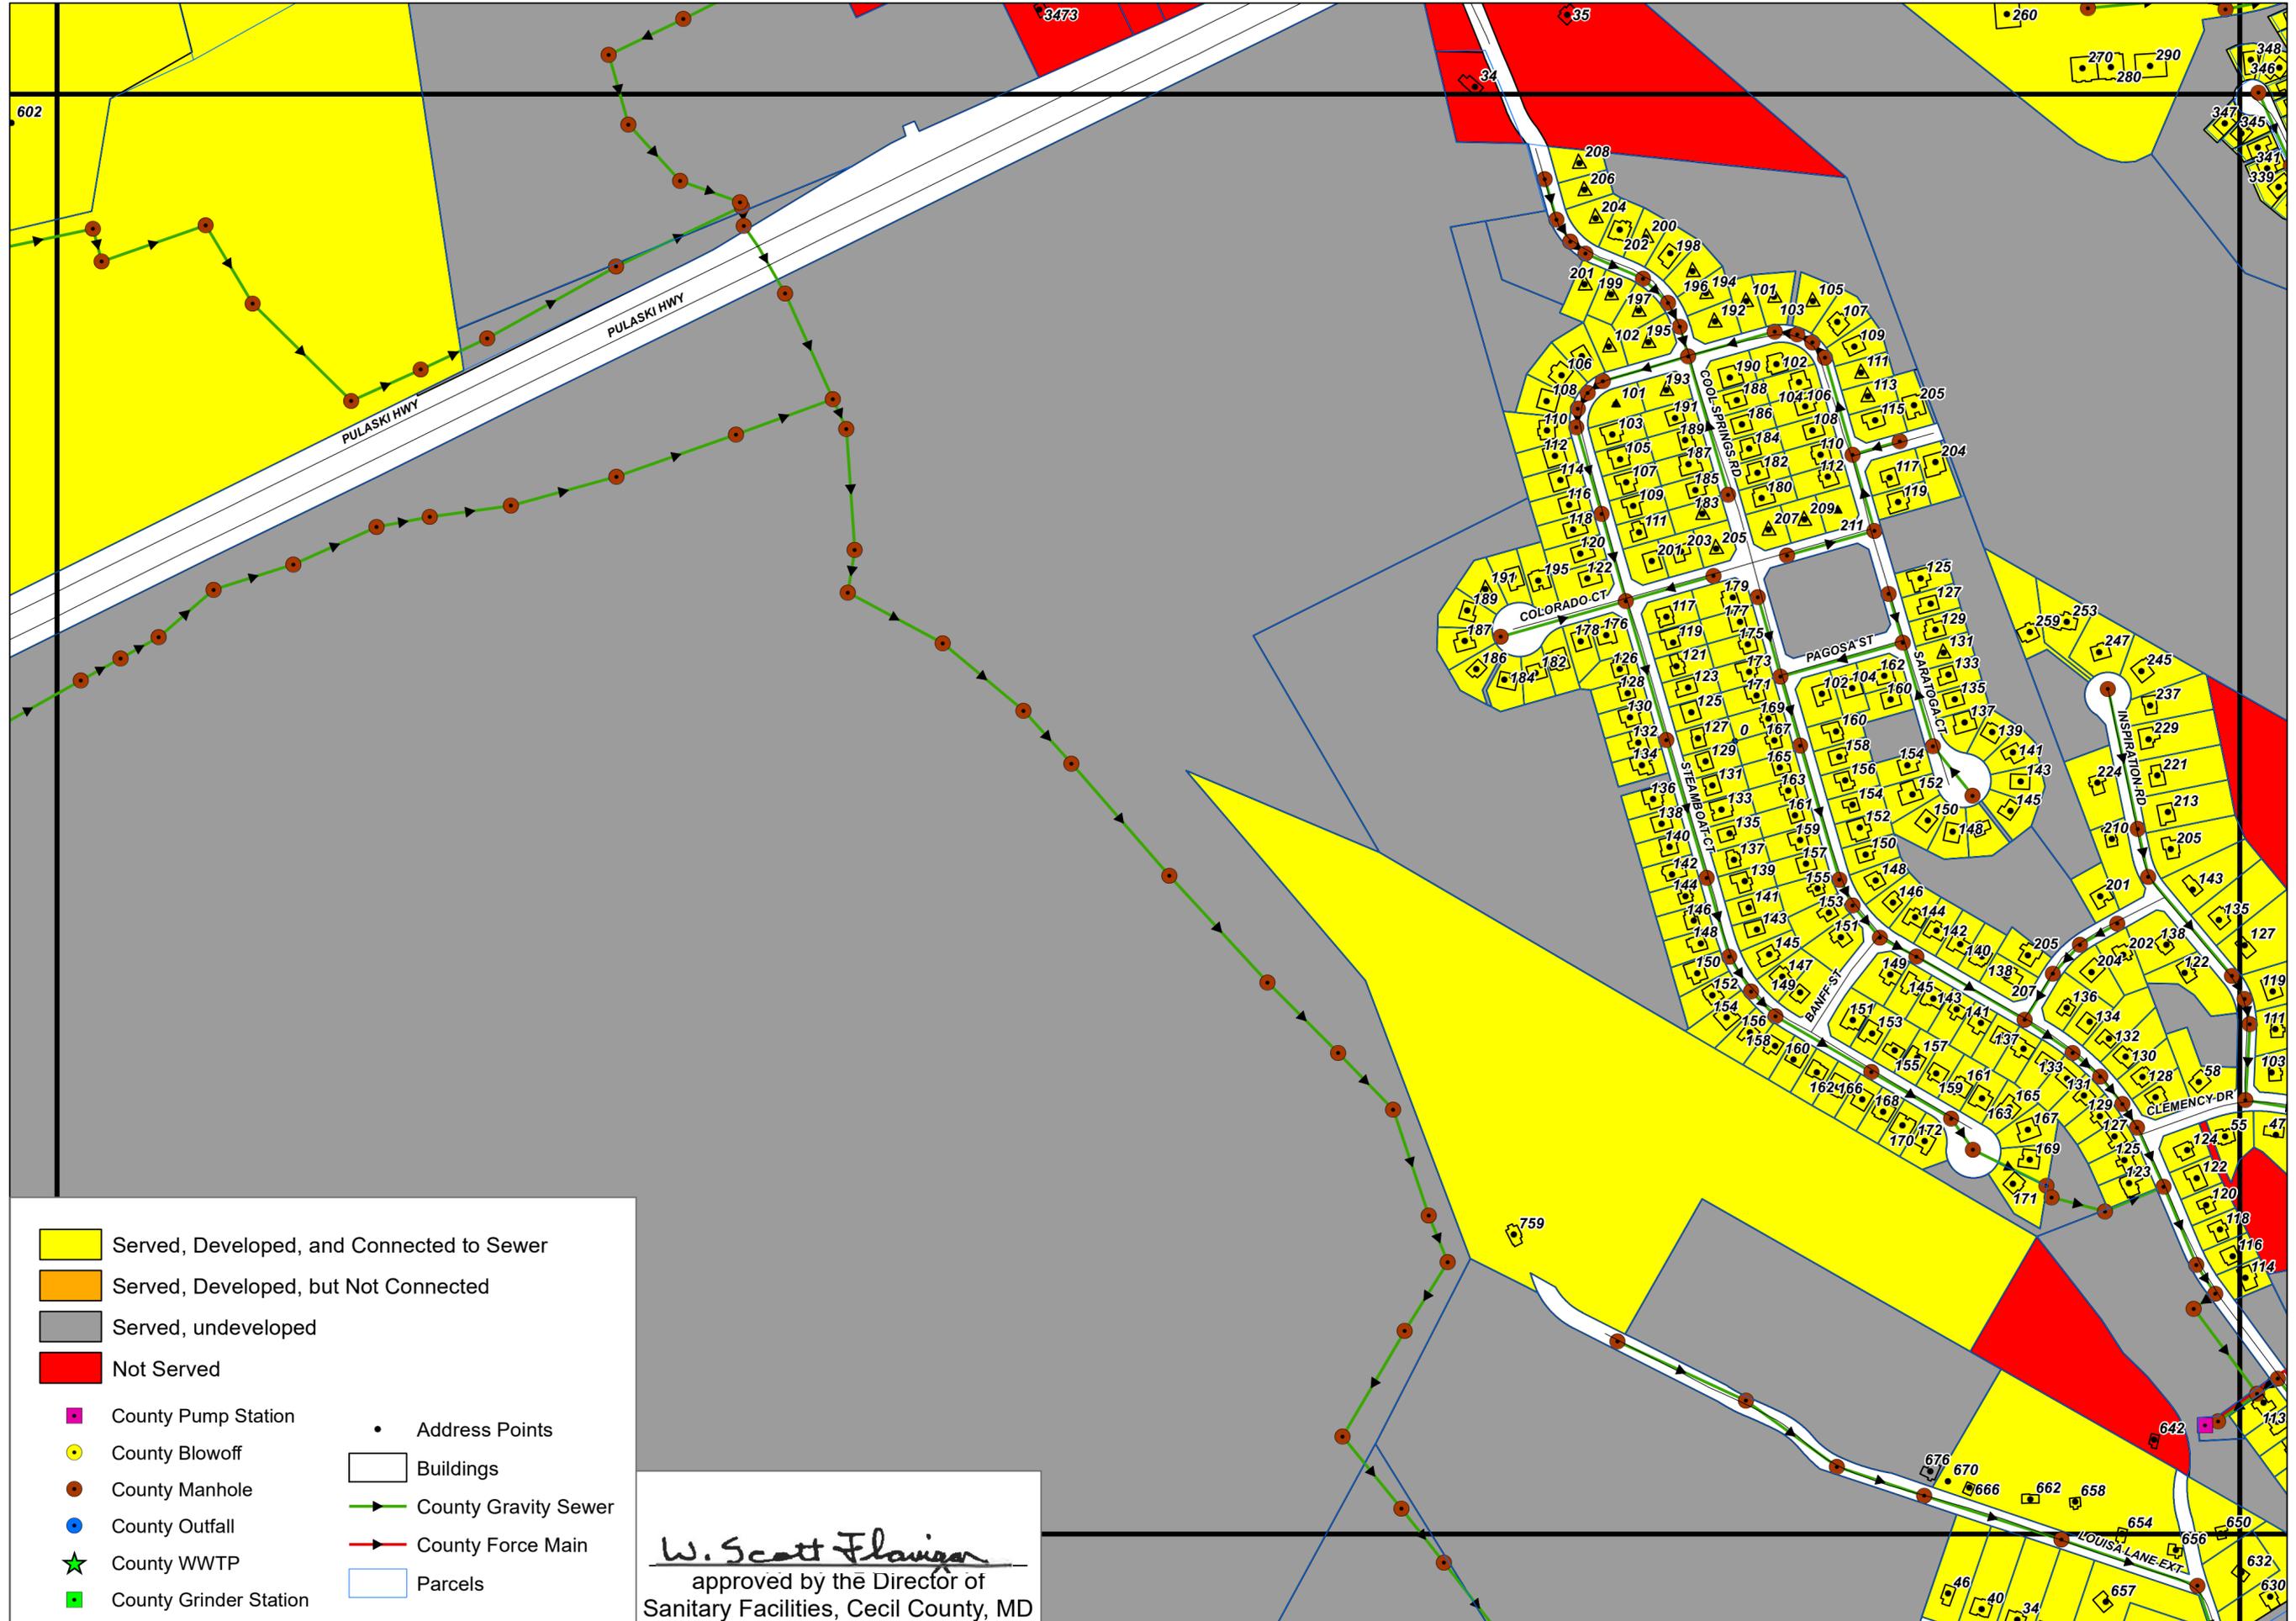

- Served, Developed, and Connected to Sewer
- Served, Developed, but Not Connected
- Served, undeveloped
- Not Served
- County Pump Station
- County Blowoff
- County Manhole
- County Outfall
- County WWTP
- County Grinder Station
- Address Points
- Buildings
- County Gravity Sewer
- County Force Main
- Parcels

*W. Scott Flawigan*  
approved by the Director of  
Sanitary Facilities, Cecil County, MD




# North East & Charlestown - Sanitary Sewer Connection Status (page 23 of 30)



0 300 600 Feet

April 25, 2025

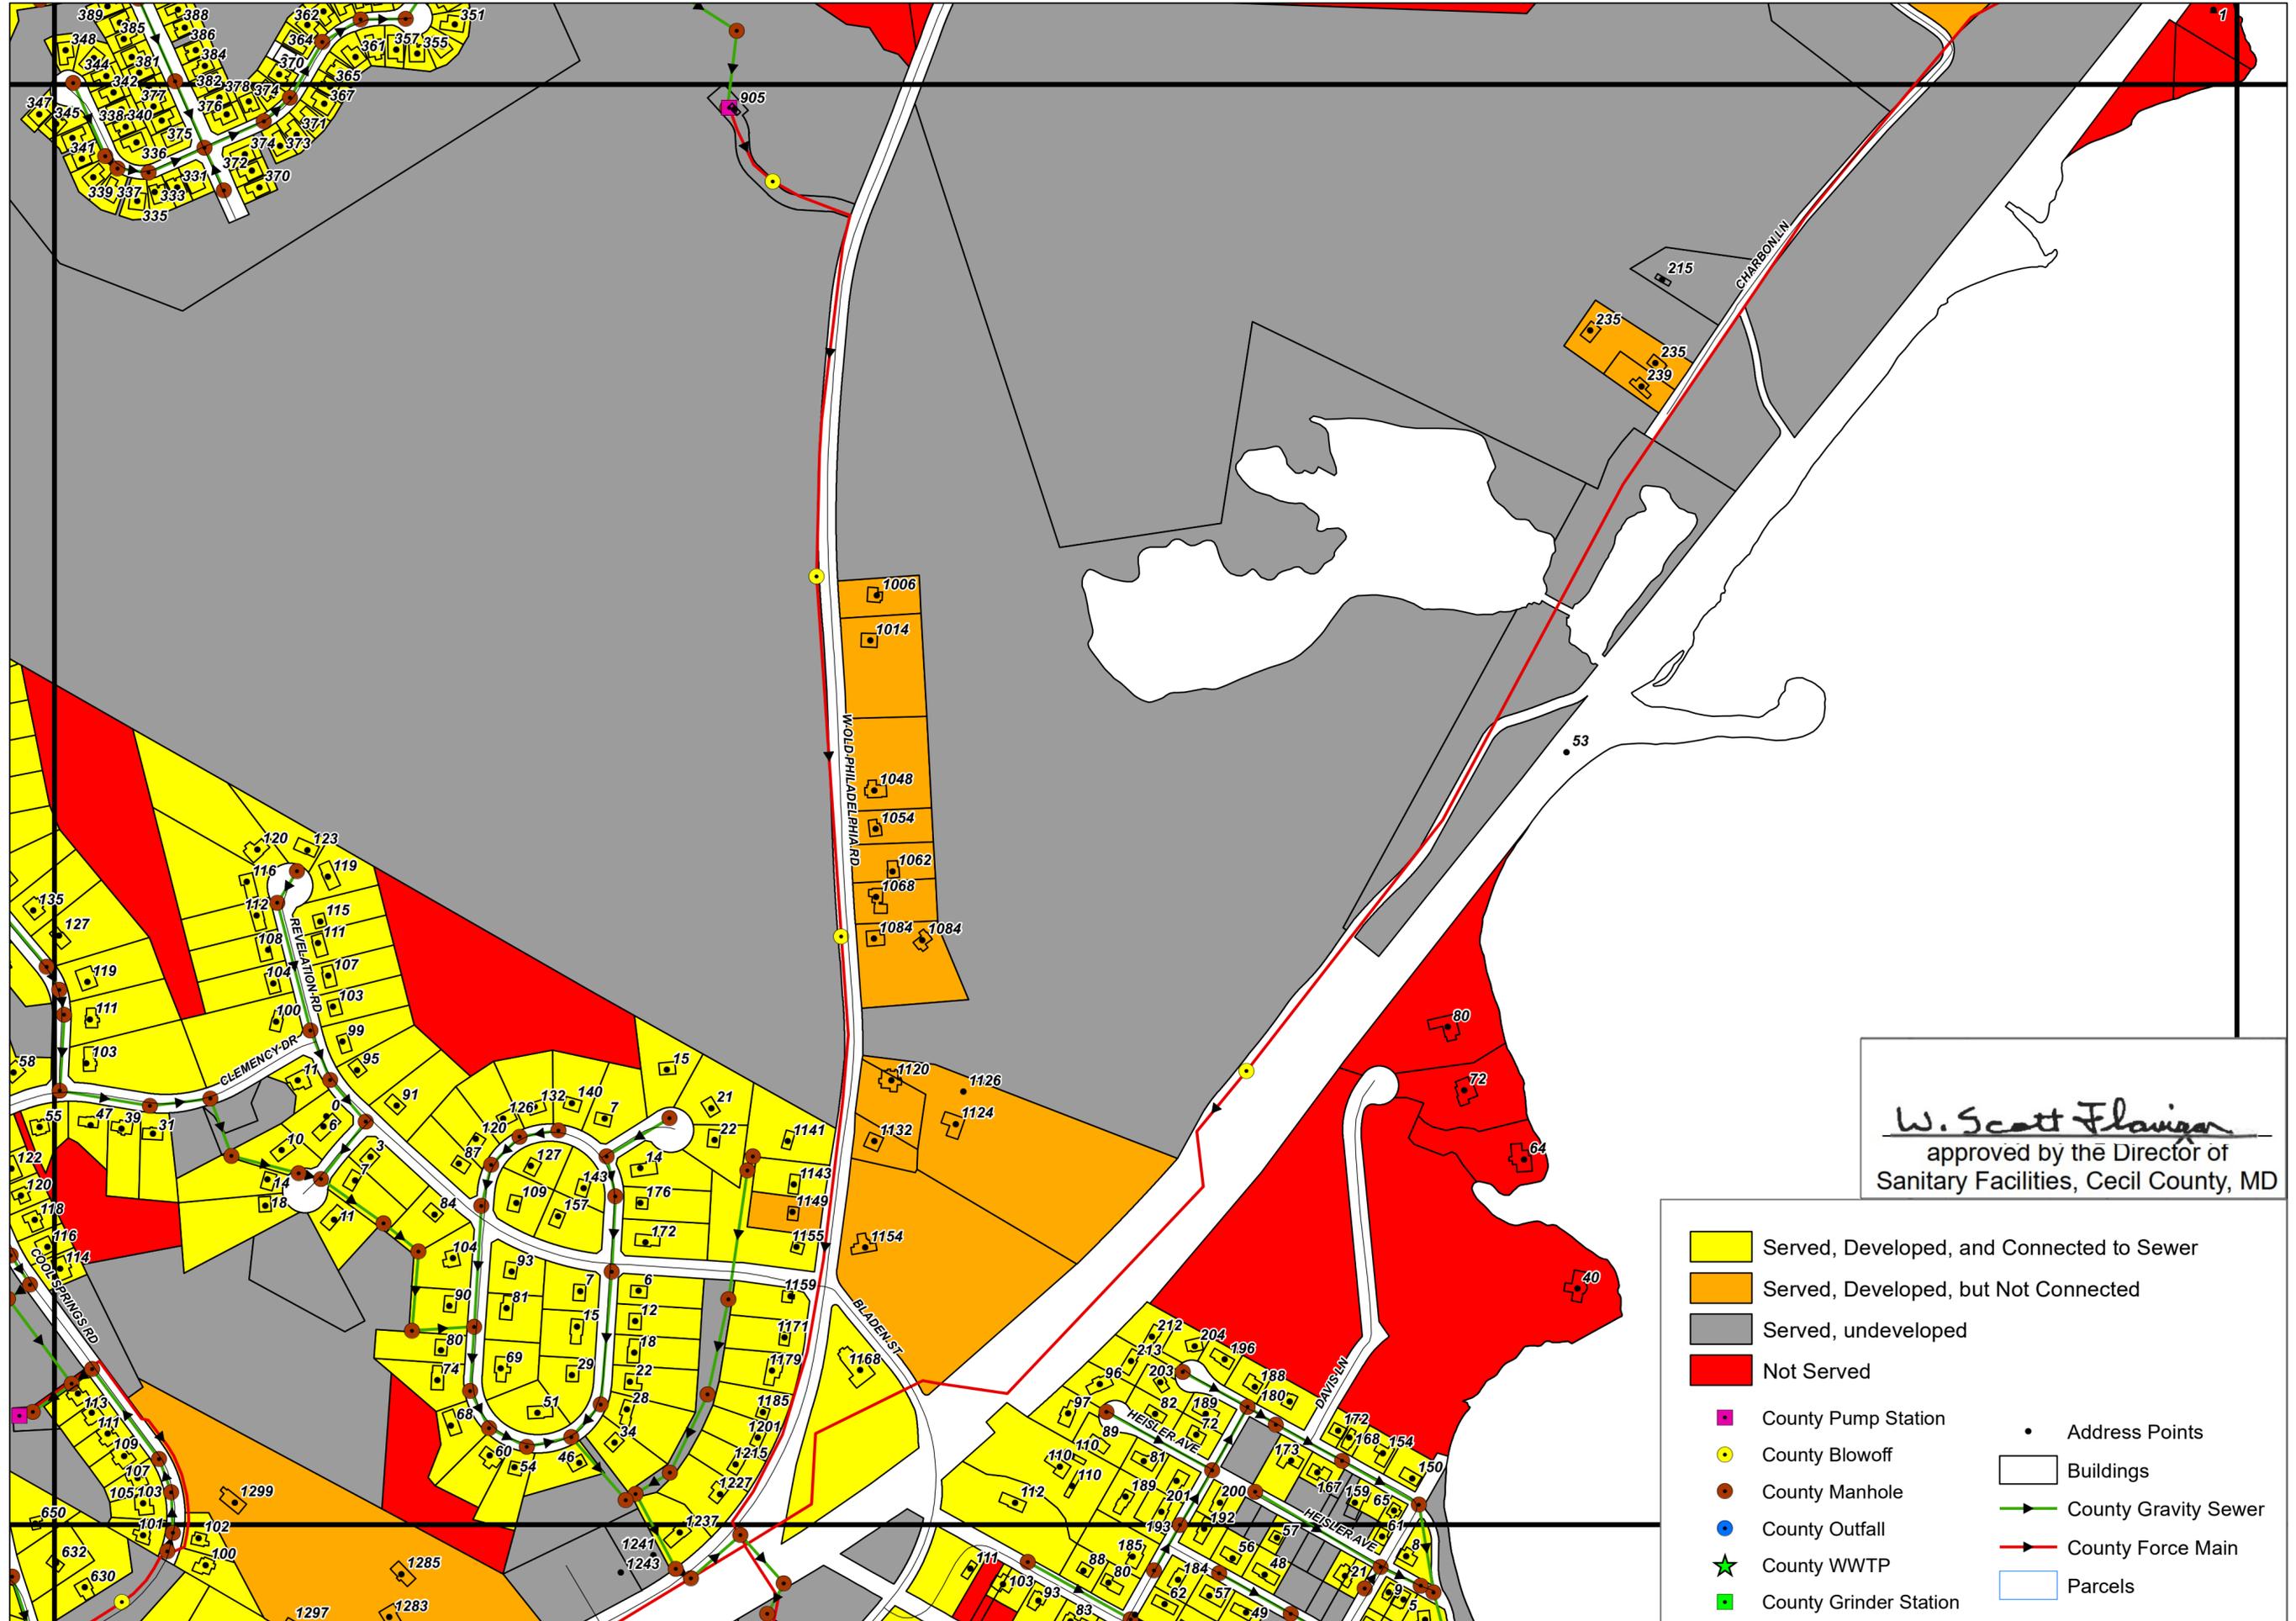

*W. Scott Flawigan*  
approved by the Director of  
Sanitary Facilities, Cecil County, MD

	Served, Developed, and Connected to Sewer
	Served, Developed, but Not Connected
	Served, undeveloped
	Not Served
	County Pump Station
	County Blowoff
	County Manhole
	County Outfall
	County WWTP
	County Grinder Station
	Address Points
	Buildings
	County Gravity Sewer
	County Force Main
	Parcels




# North East & Charlestown - Sanitary Sewer Connection Status (page 24 of 30)



0 290 580 Feet

February 11, 2025

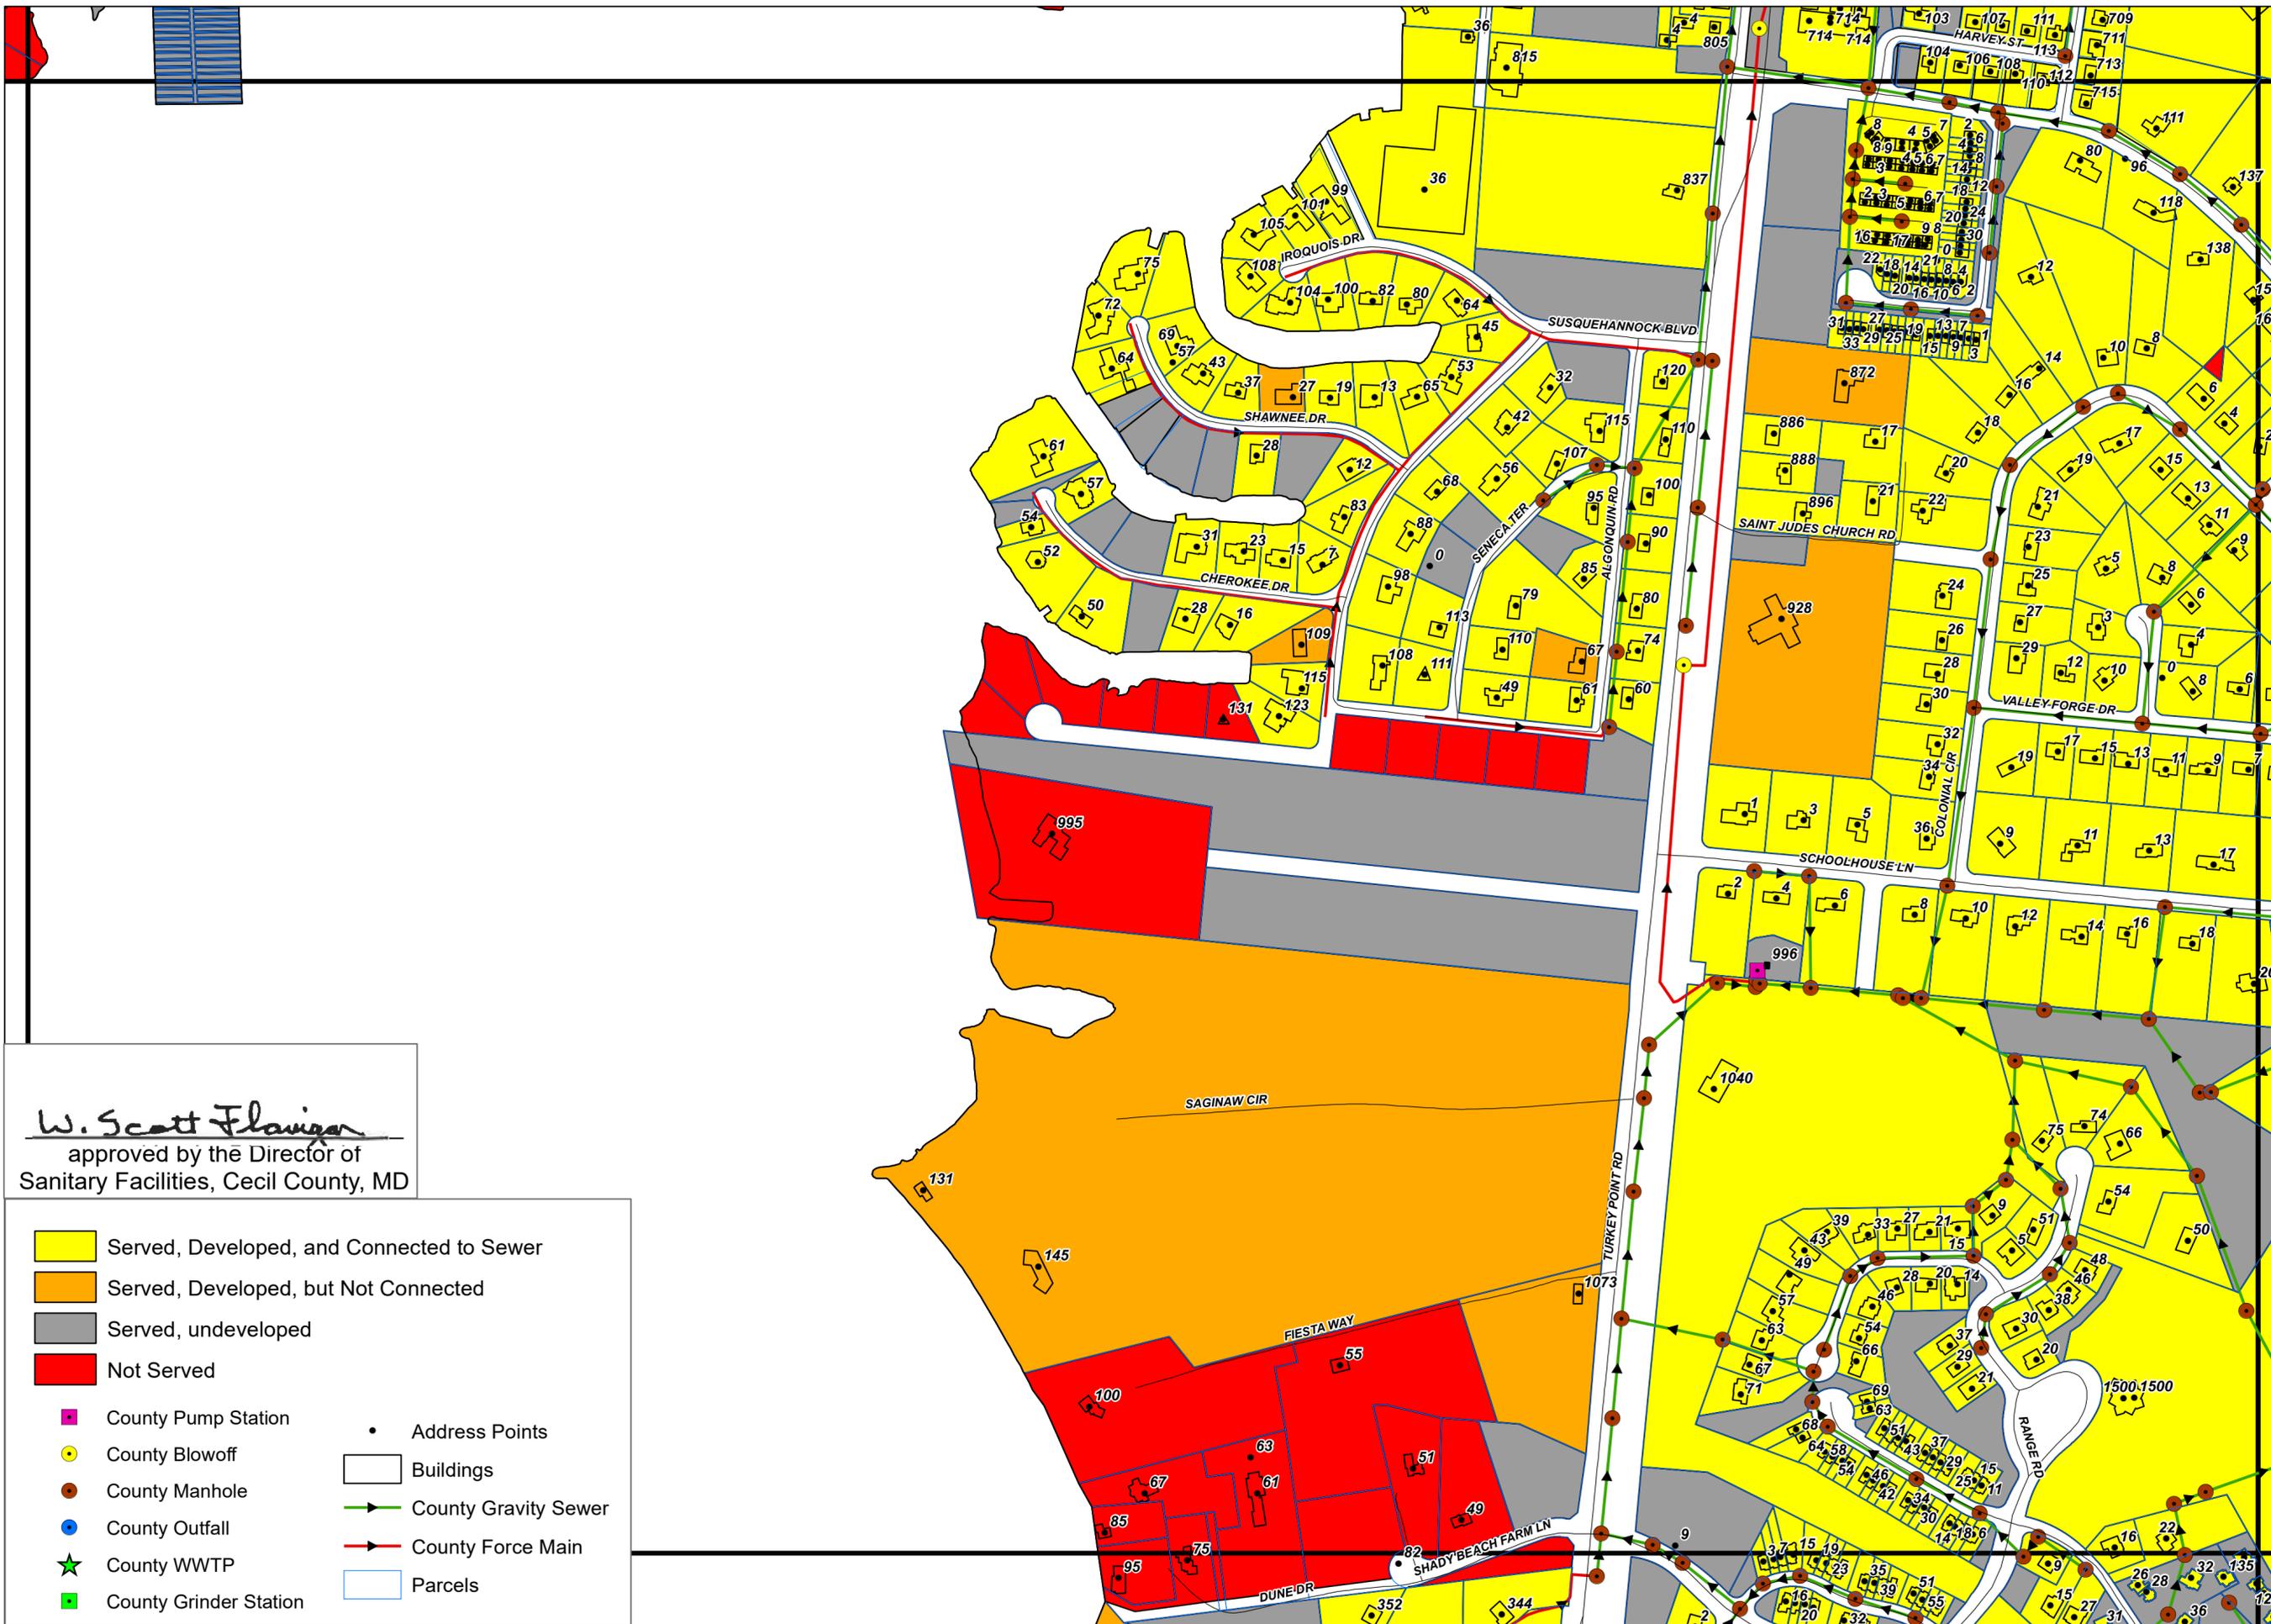




# North East & Charlestown - Sanitary Sewer Connection Status (page 25 of 30)




0 300 600 Feet

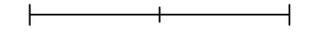

January 22, 2019

*W. Scott Flawiger*  
approved by the Director of  
Sanitary Facilities, Cecil County, MD

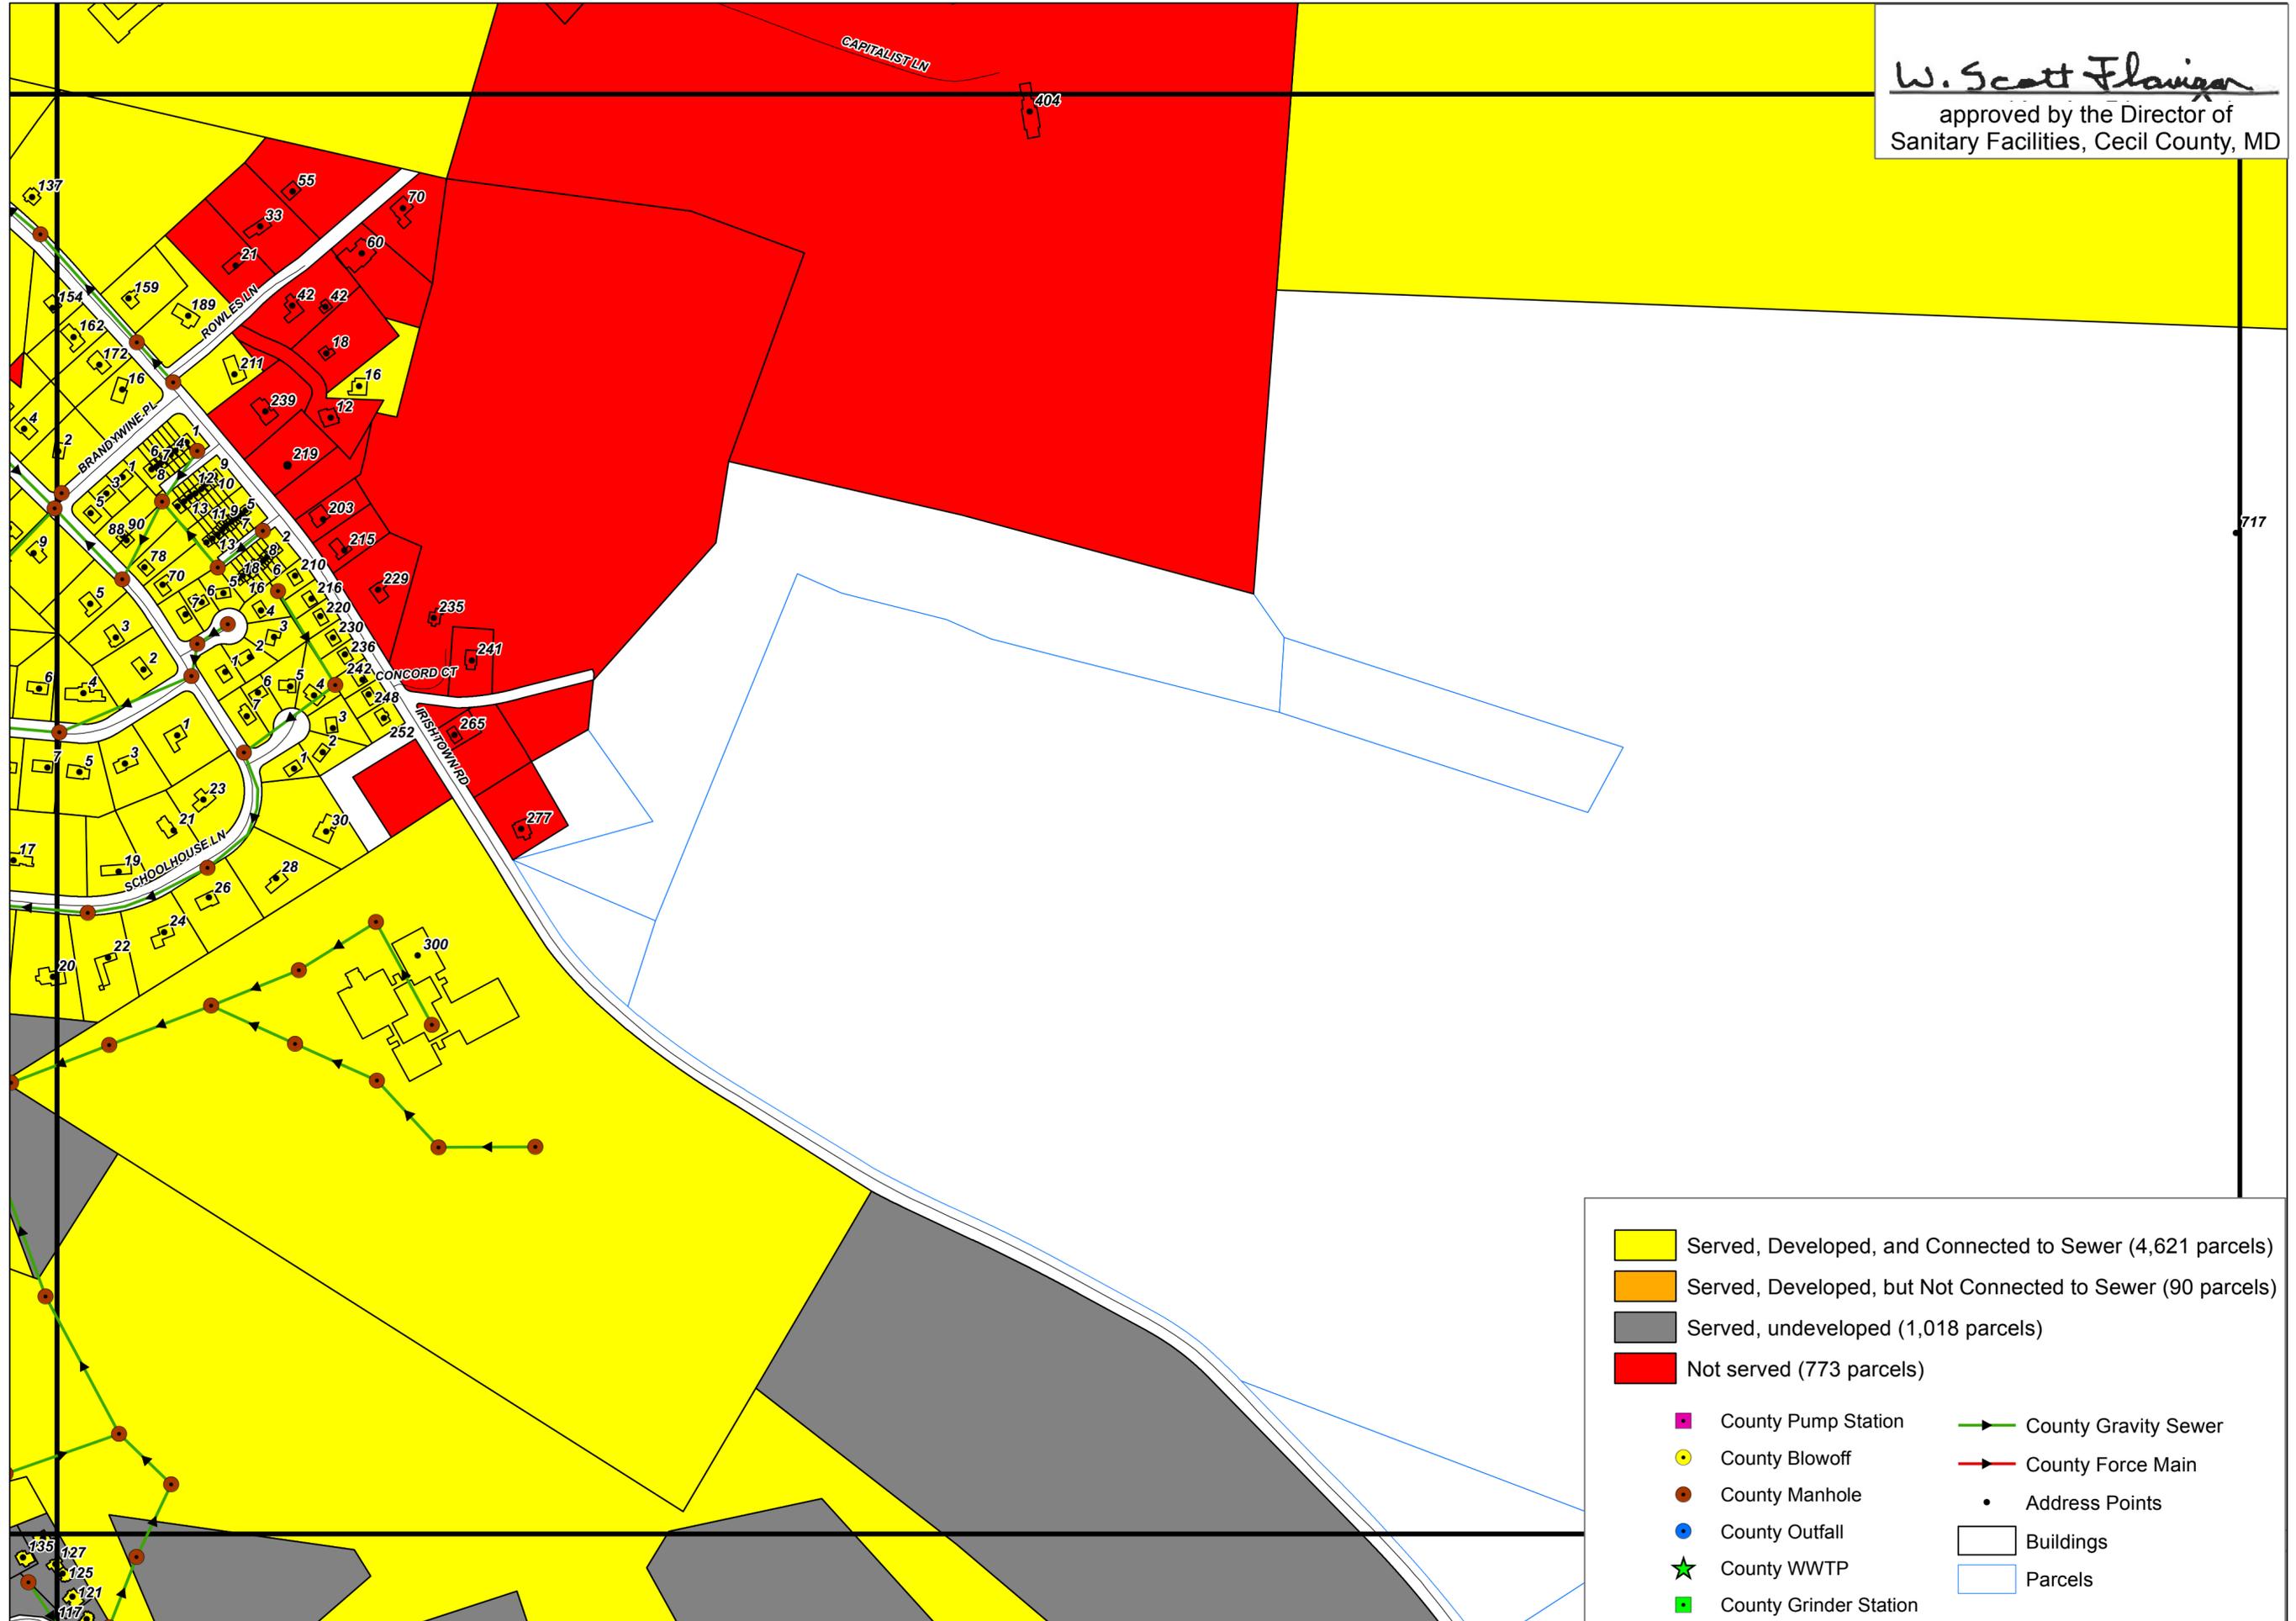




# North East & Charlestown - Sanitary Sewer Connection Status (page 26 of 30)



0 300 600 Feet

October 9, 2023

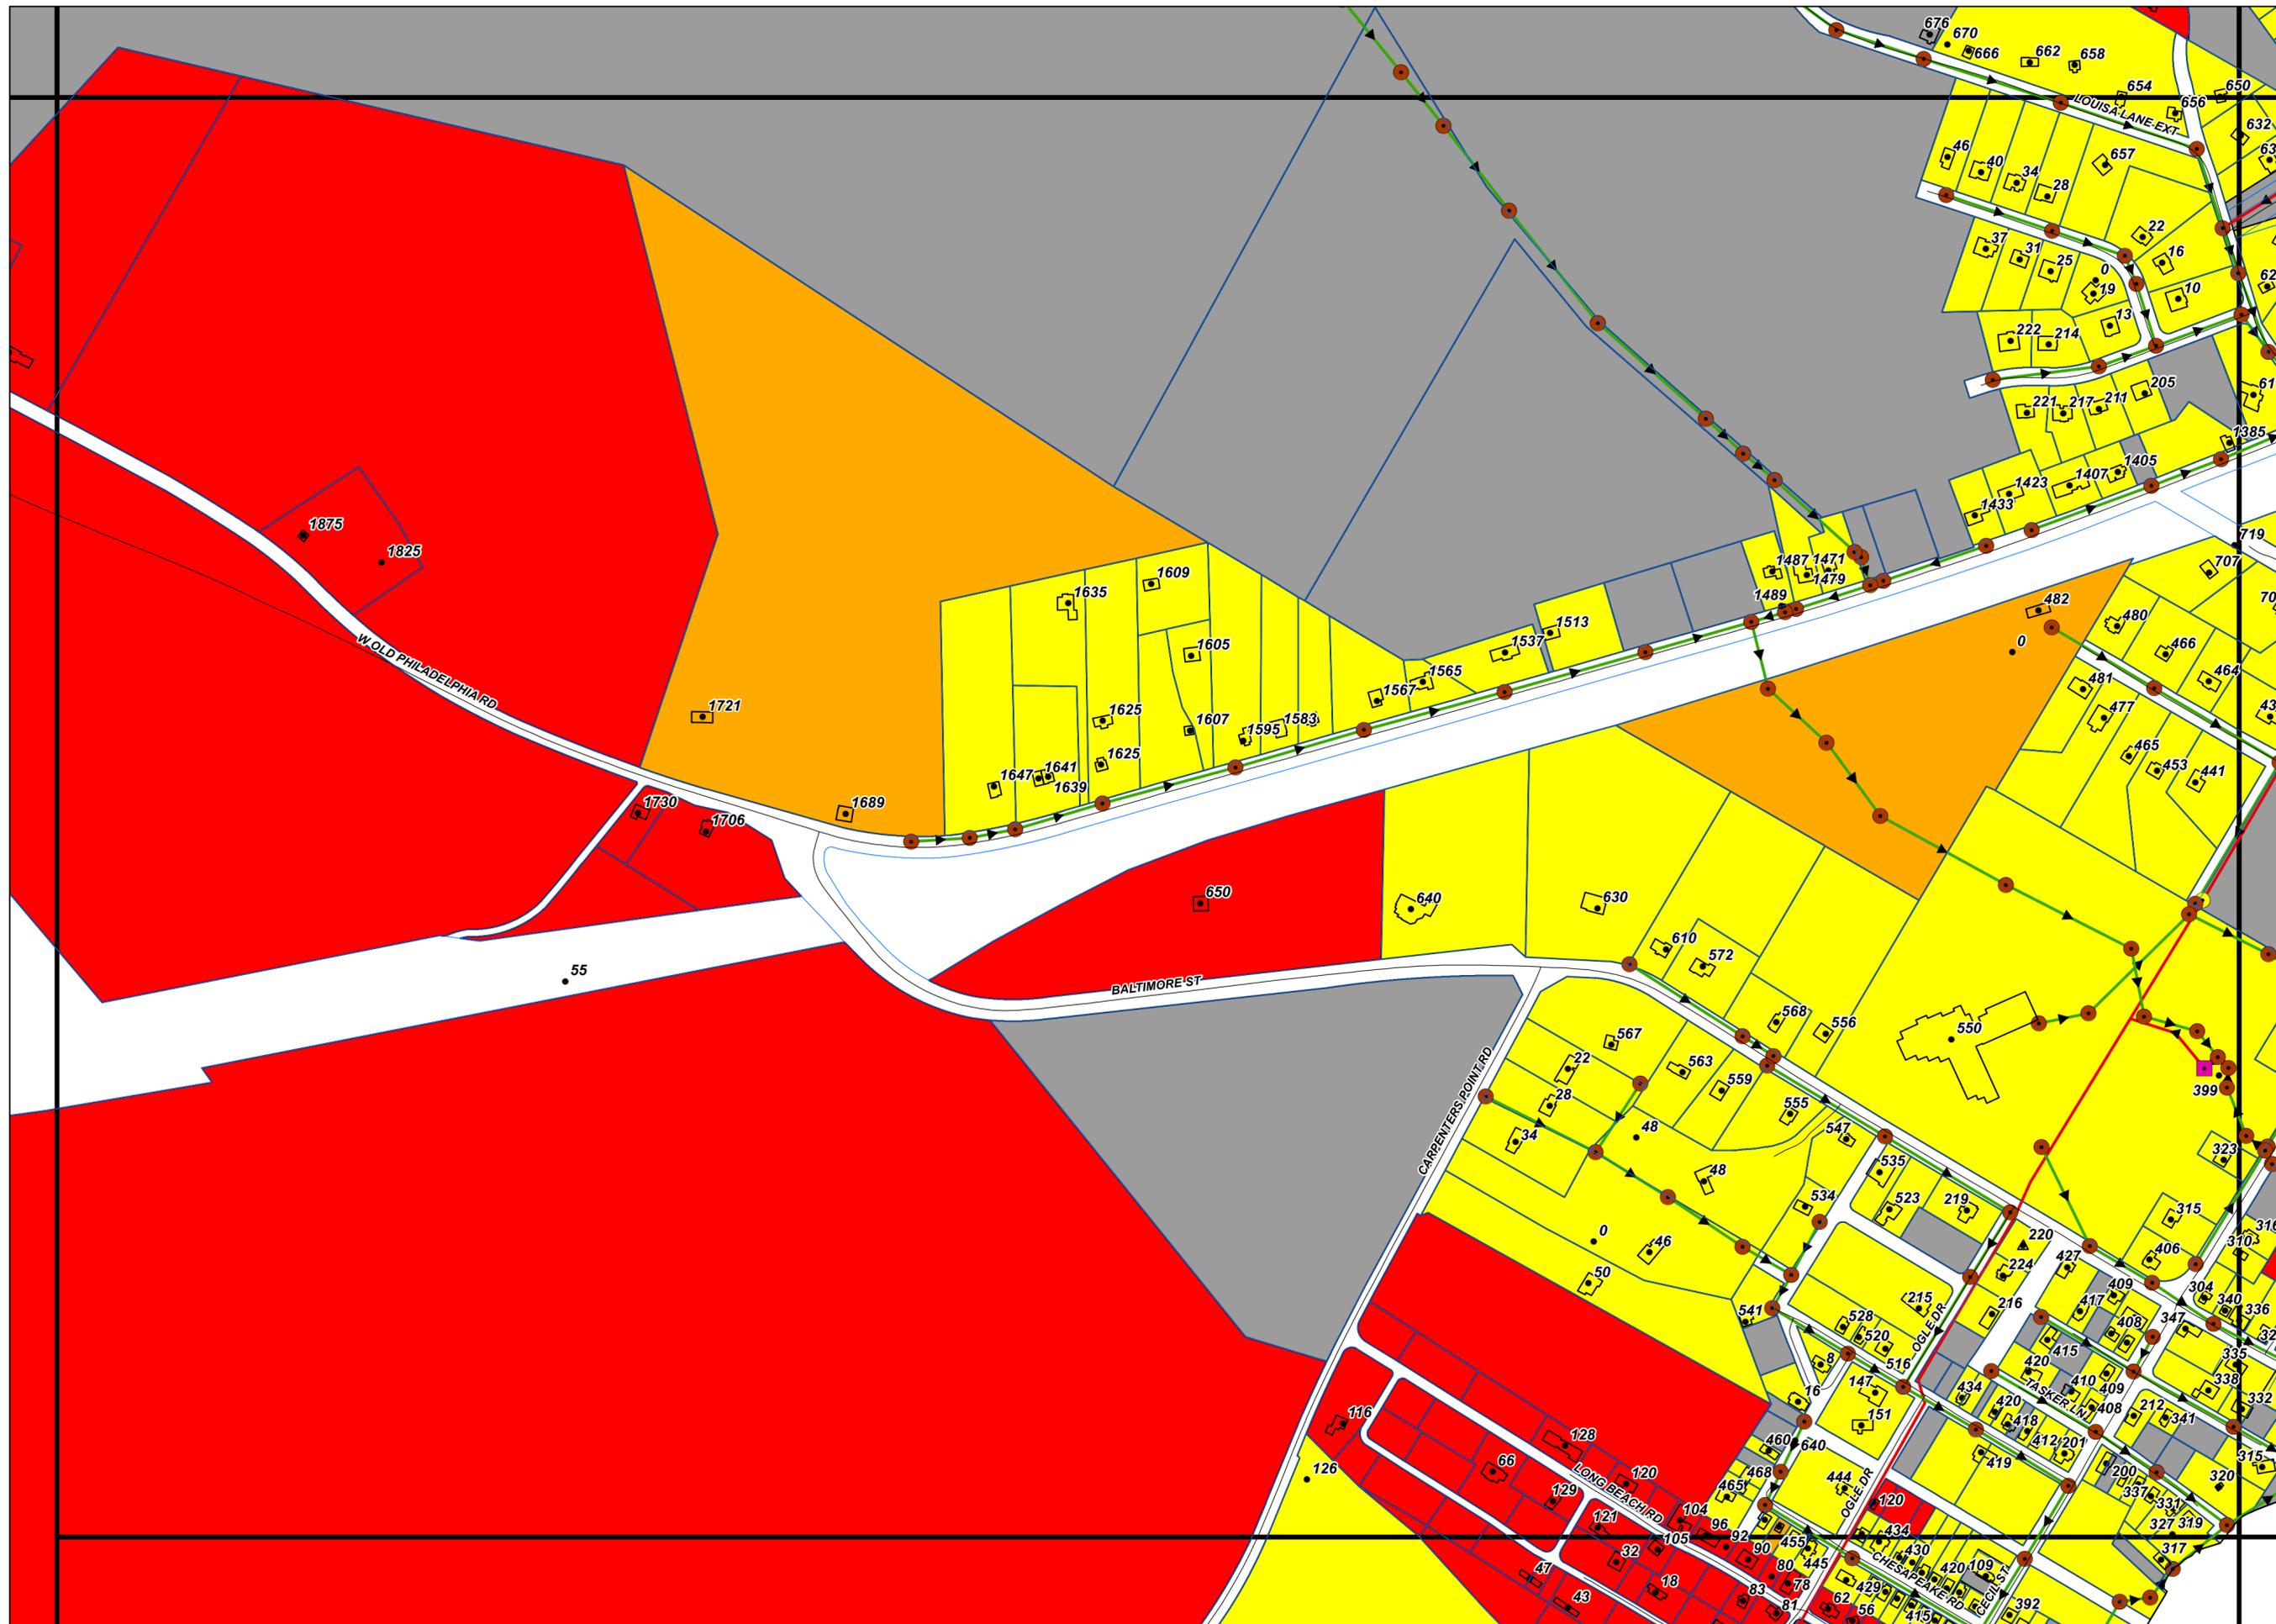


# North East & Charlestown - Sanitary Sewer Connection Status (page 27 of 30)



0 300 600 Feet  
Scale bar showing distances in feet.

October 14, 2024

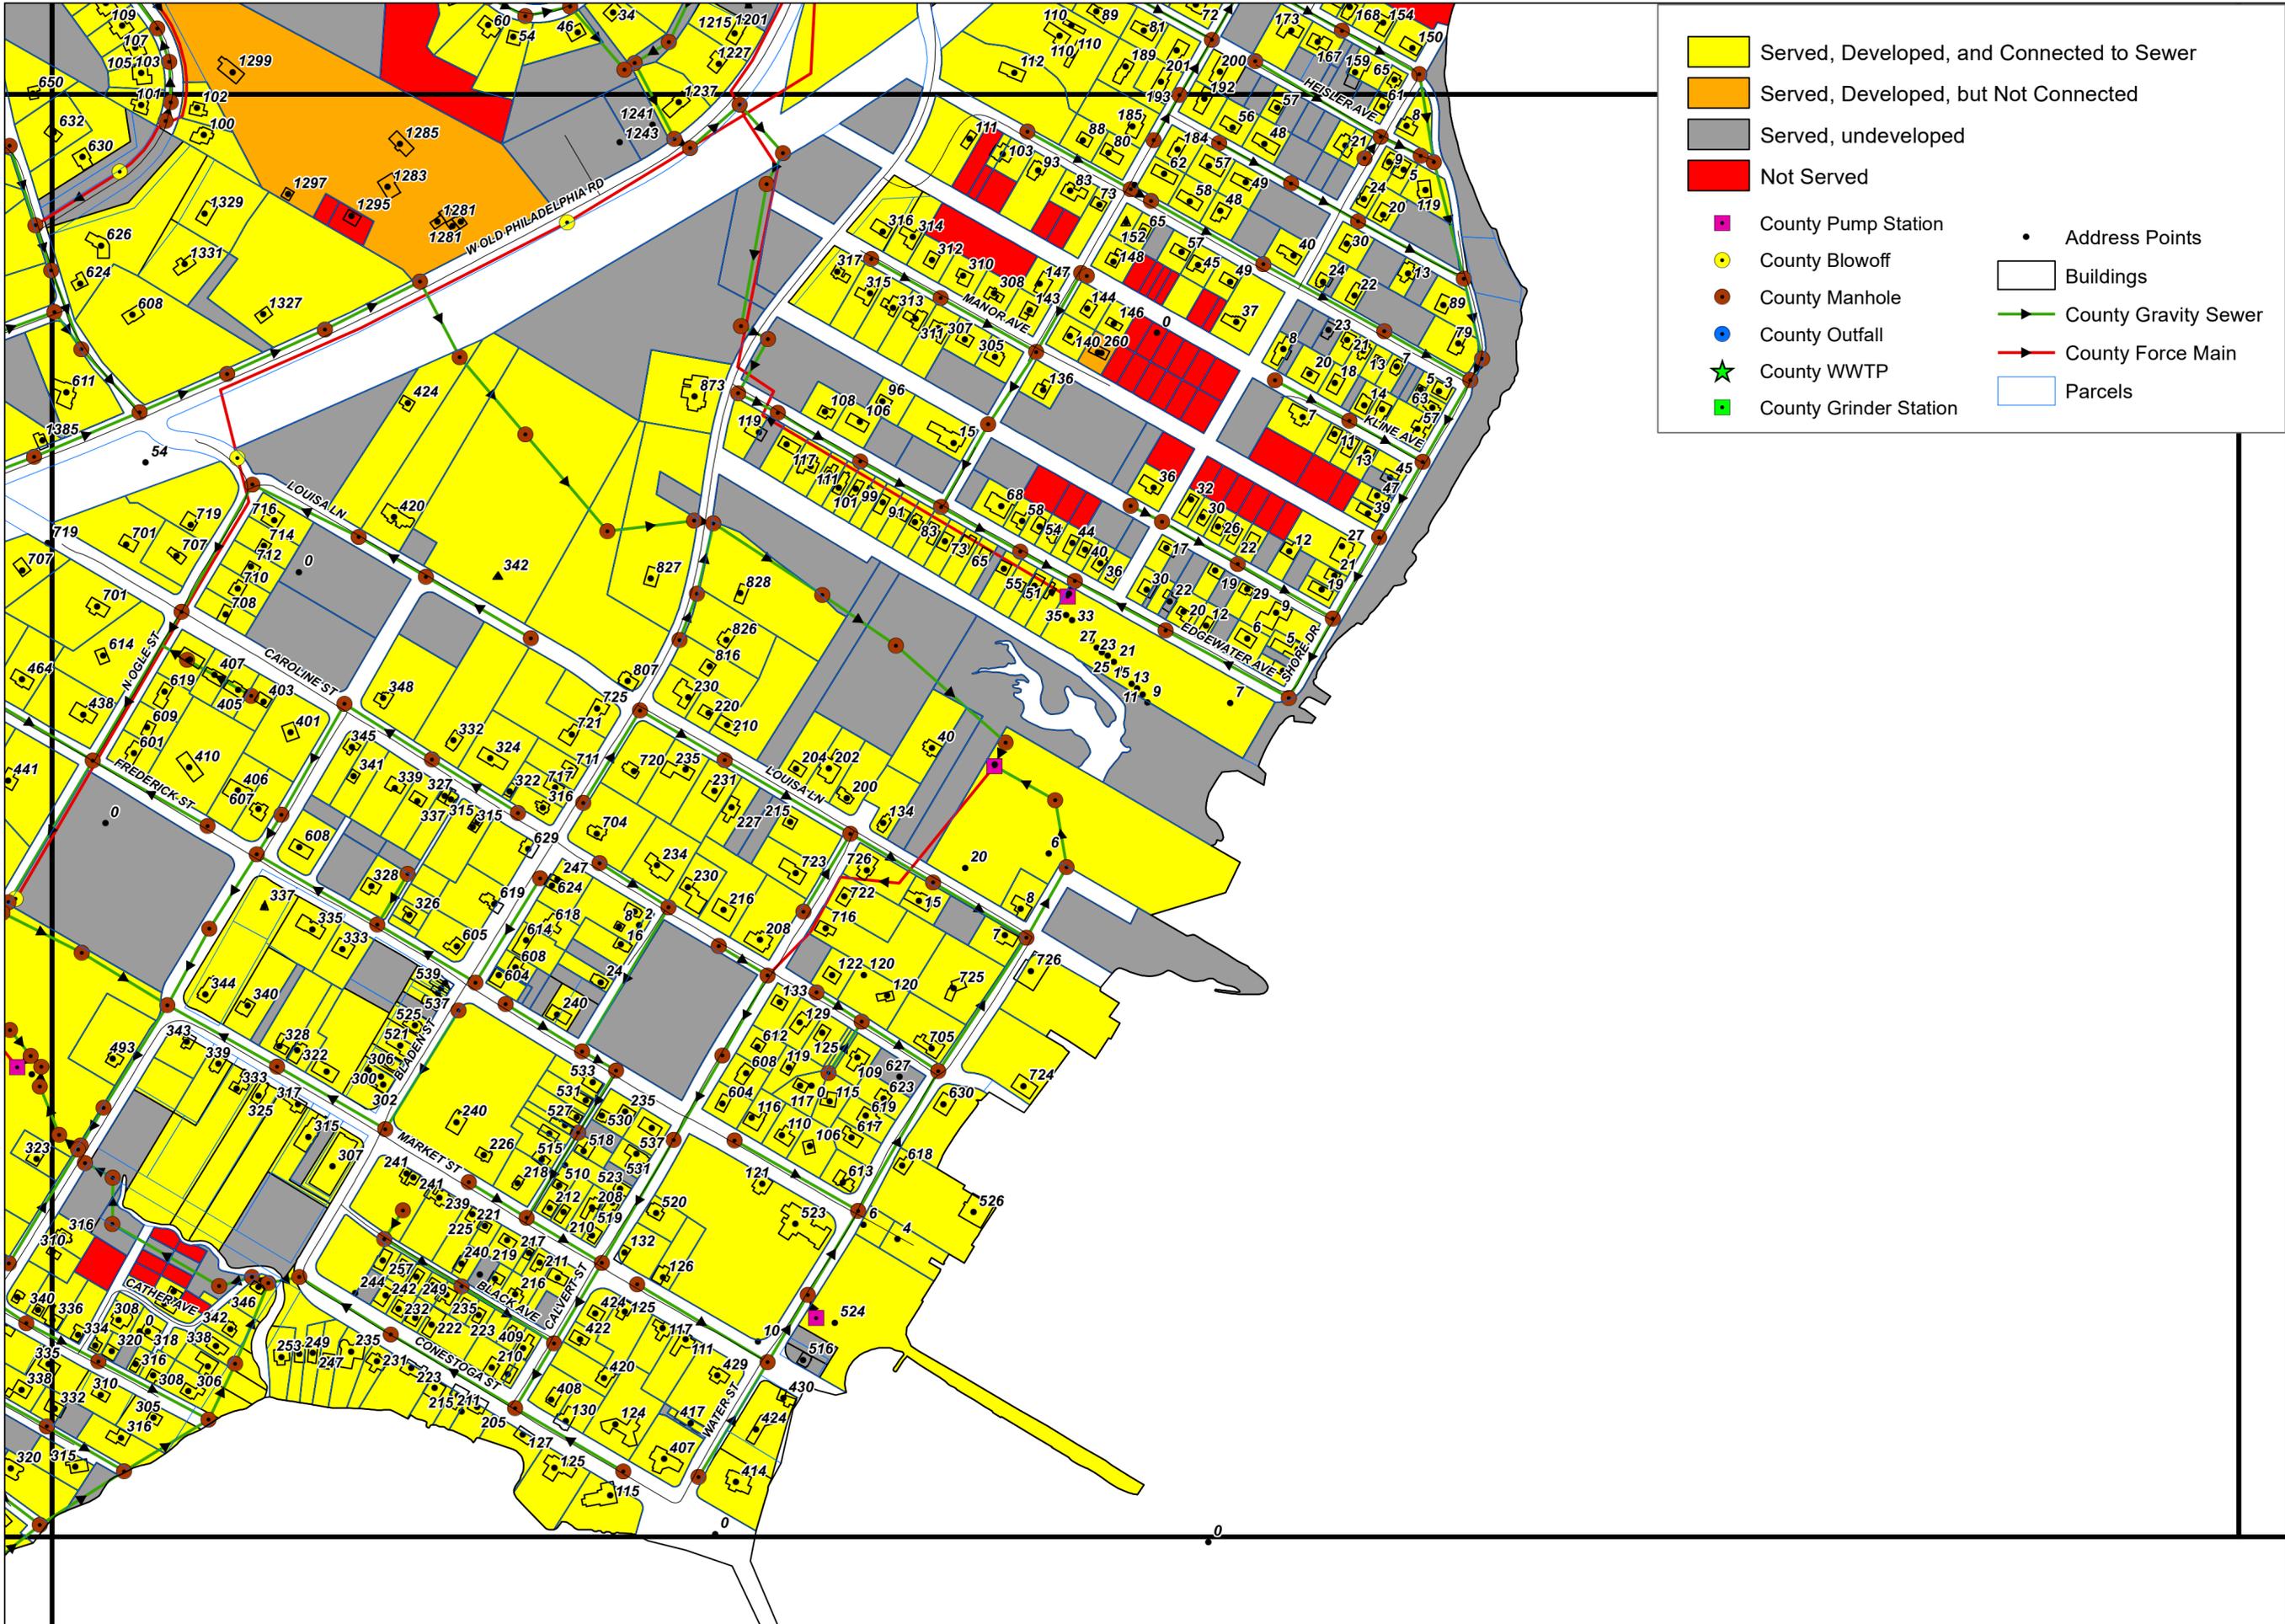




# North East & Charlestown - Sanitary Sewer Connection Status (page 28 of 30)



0 300 600 Feet

January 8, 2025

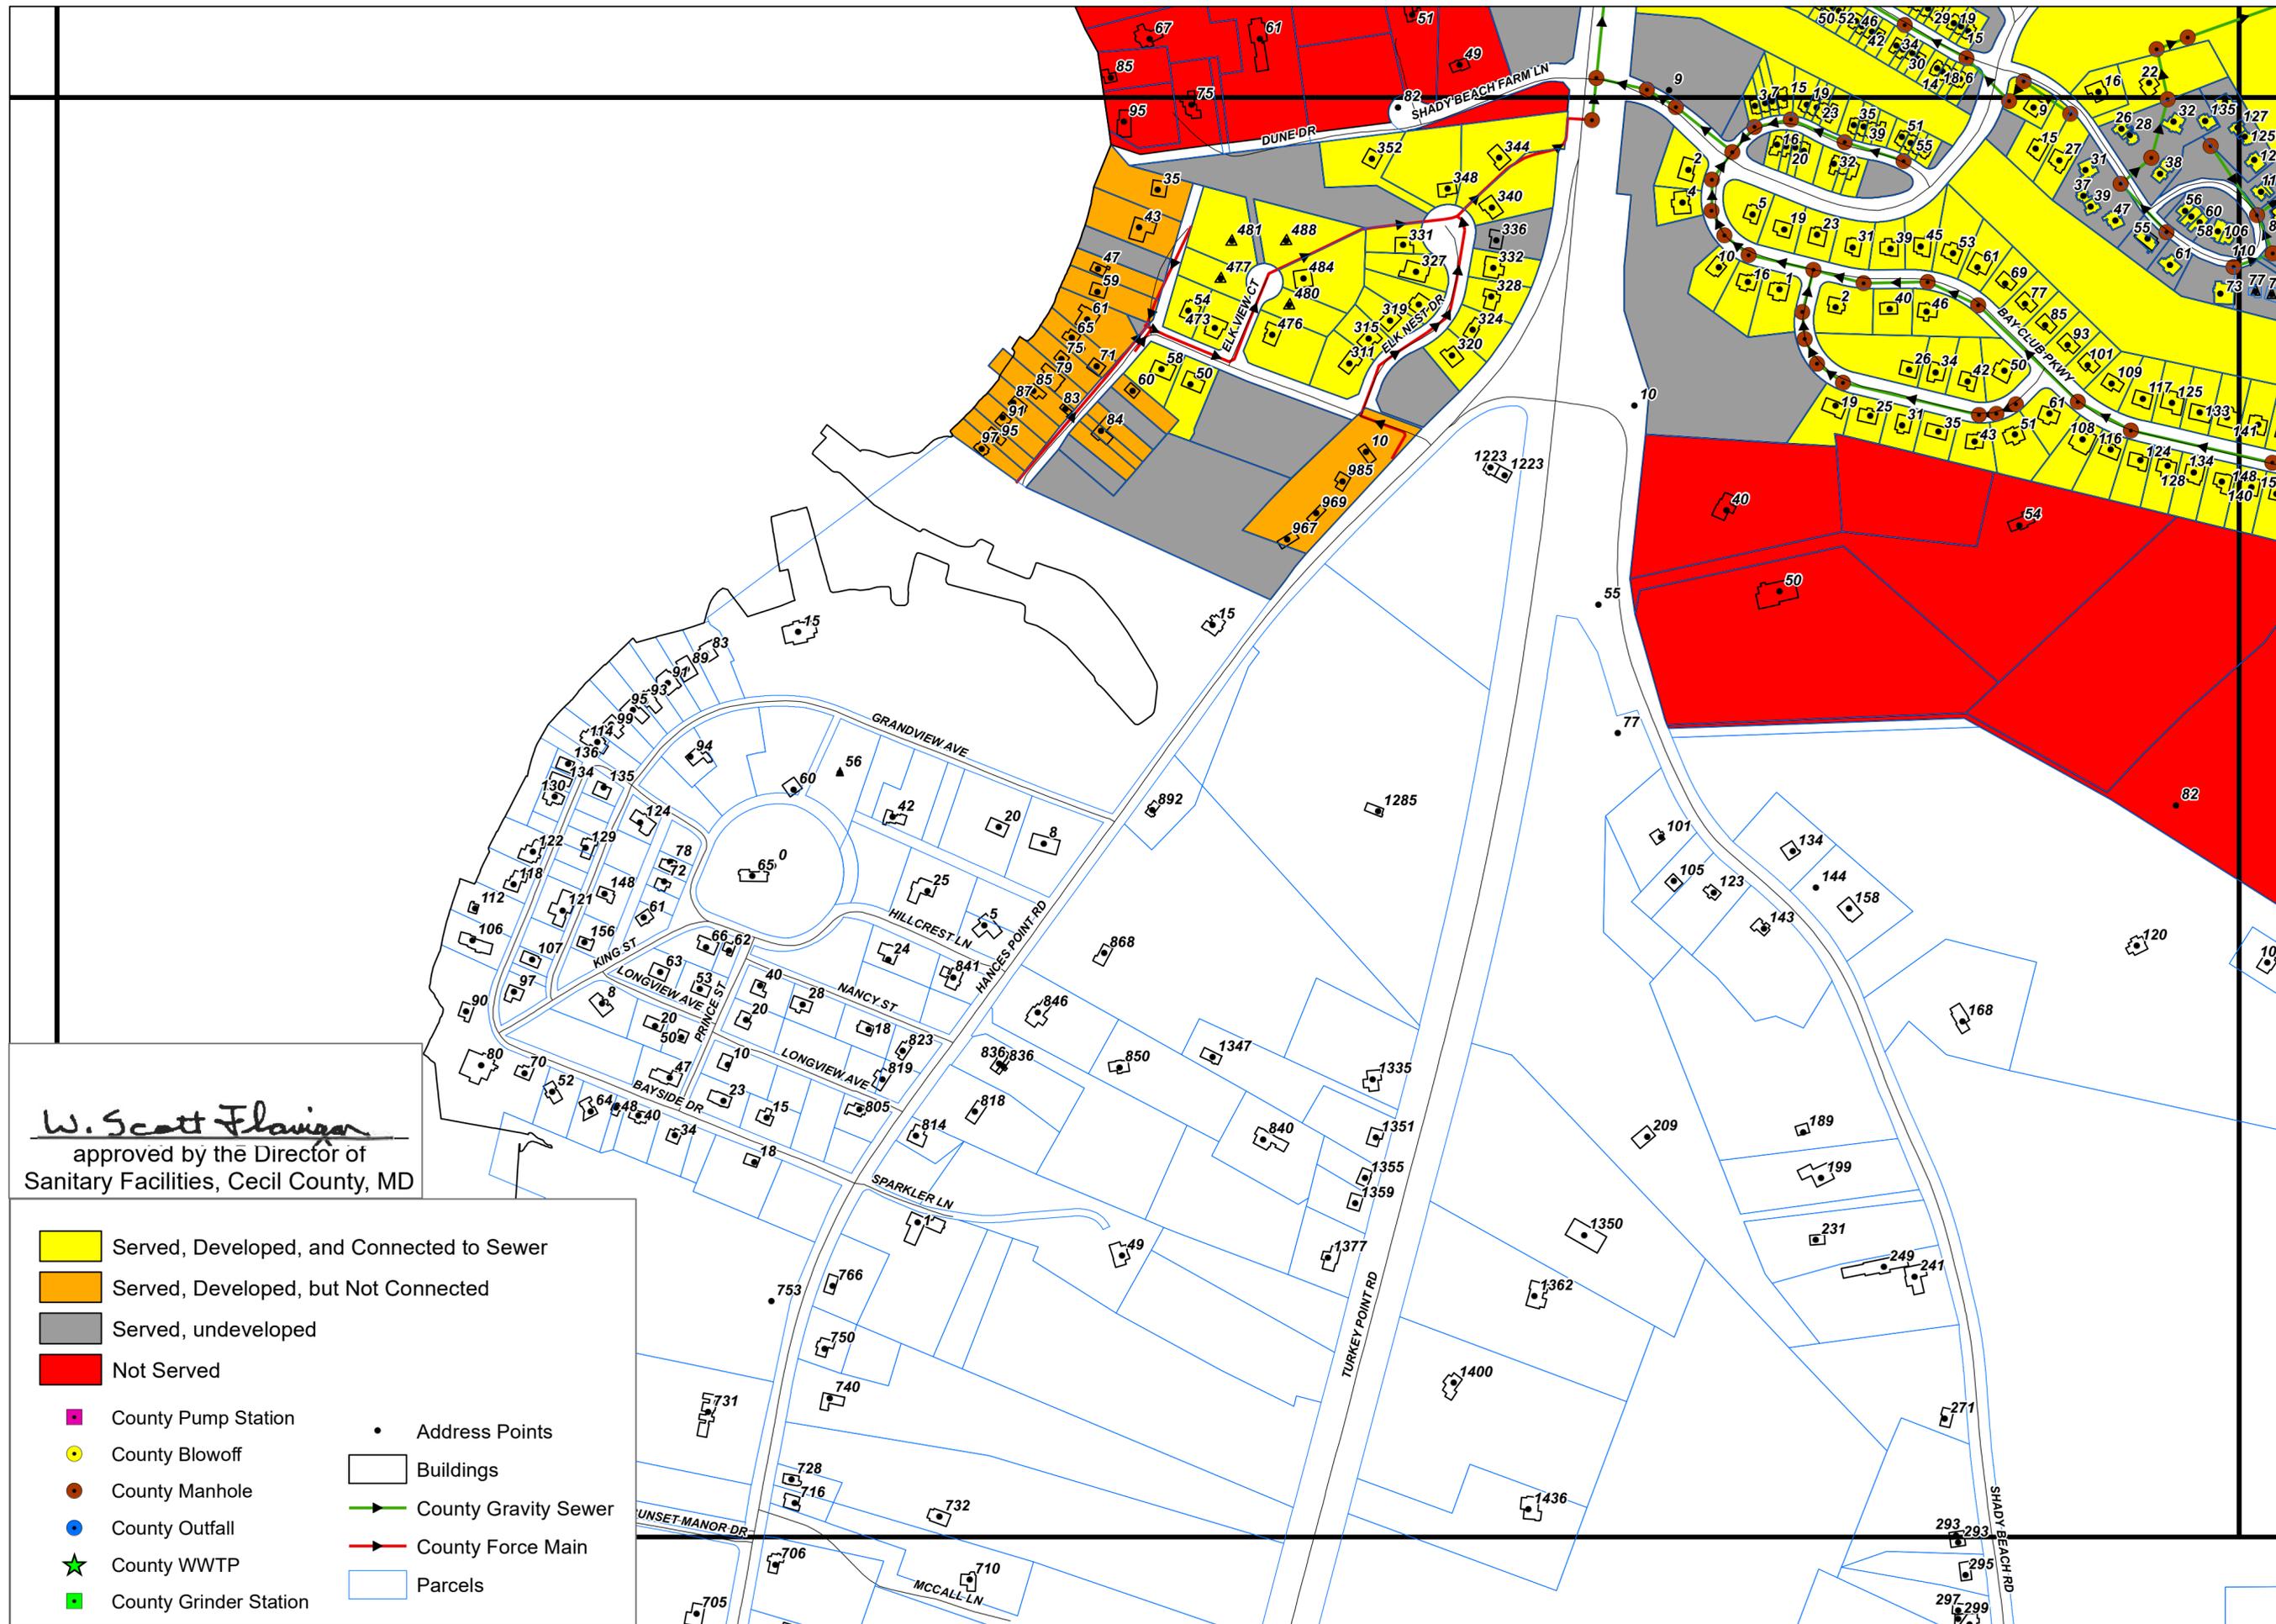

*W. Scott Flanigan*  
 approved by the Director of  
 Sanitary Facilities, Cecil County, MD


- Served, Developed, and Connected to Sewer
- Served, Developed, but Not Connected
- Served, undeveloped
- Not Served
- County Pump Station
- County Blowoff
- County Manhole
- County Outfall
- County WWTP
- County Grinder Station
- Address Points
- Buildings
- Parcels
- County Gravity Sewer
- County Force Main




# North East & Charlestown - Sanitary Sewer Connection Status (page 29 of 30)



0 290 580 Feet

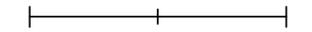

February 5, 2025

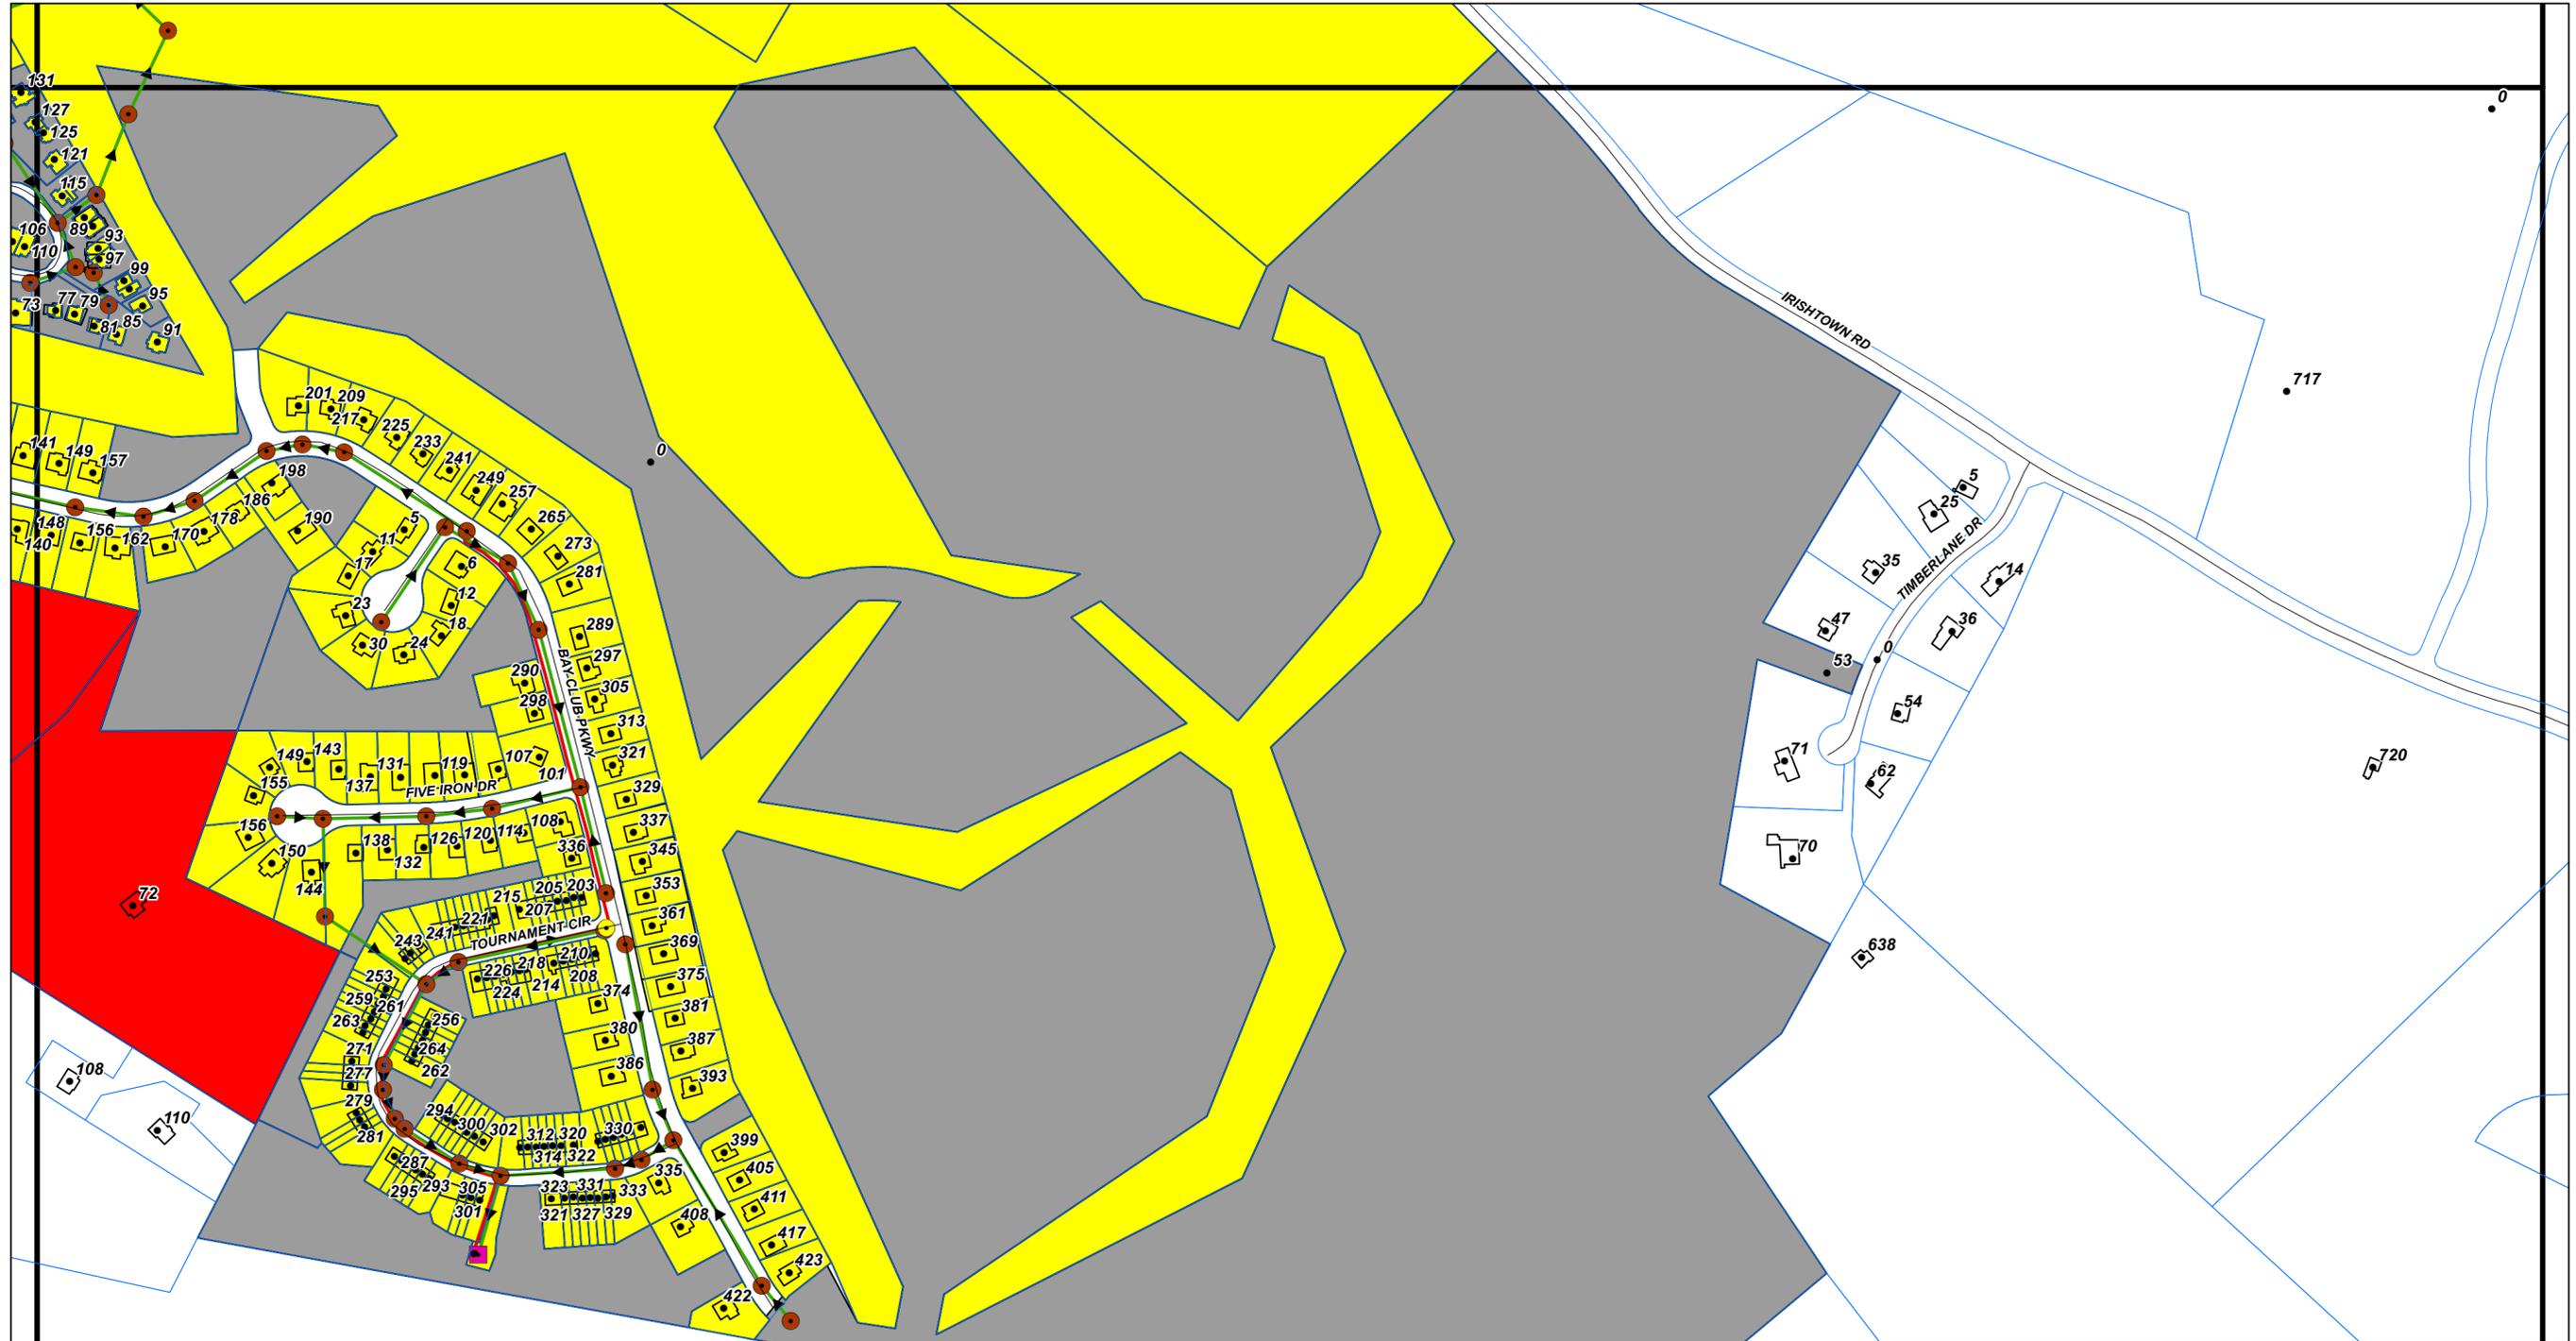

	Served, Developed, and Connected to Sewer
	Served, Developed, but Not Connected
	Served, undeveloped
	Not Served
	County Pump Station
	County Blowoff
	County Manhole
	County Outfall
	County WWTP
	County Grinder Station
	Address Points
	Buildings
	County Gravity Sewer
	County Force Main
	Parcels

*W. Scott Flavin*  
 approved by the Director of  
 Sanitary Facilities, Cecil County, MD




# North East & Charlestown - Sanitary Sewer Connection Status (page 30 of 30)



0 300 600 Feet

April 30, 2019

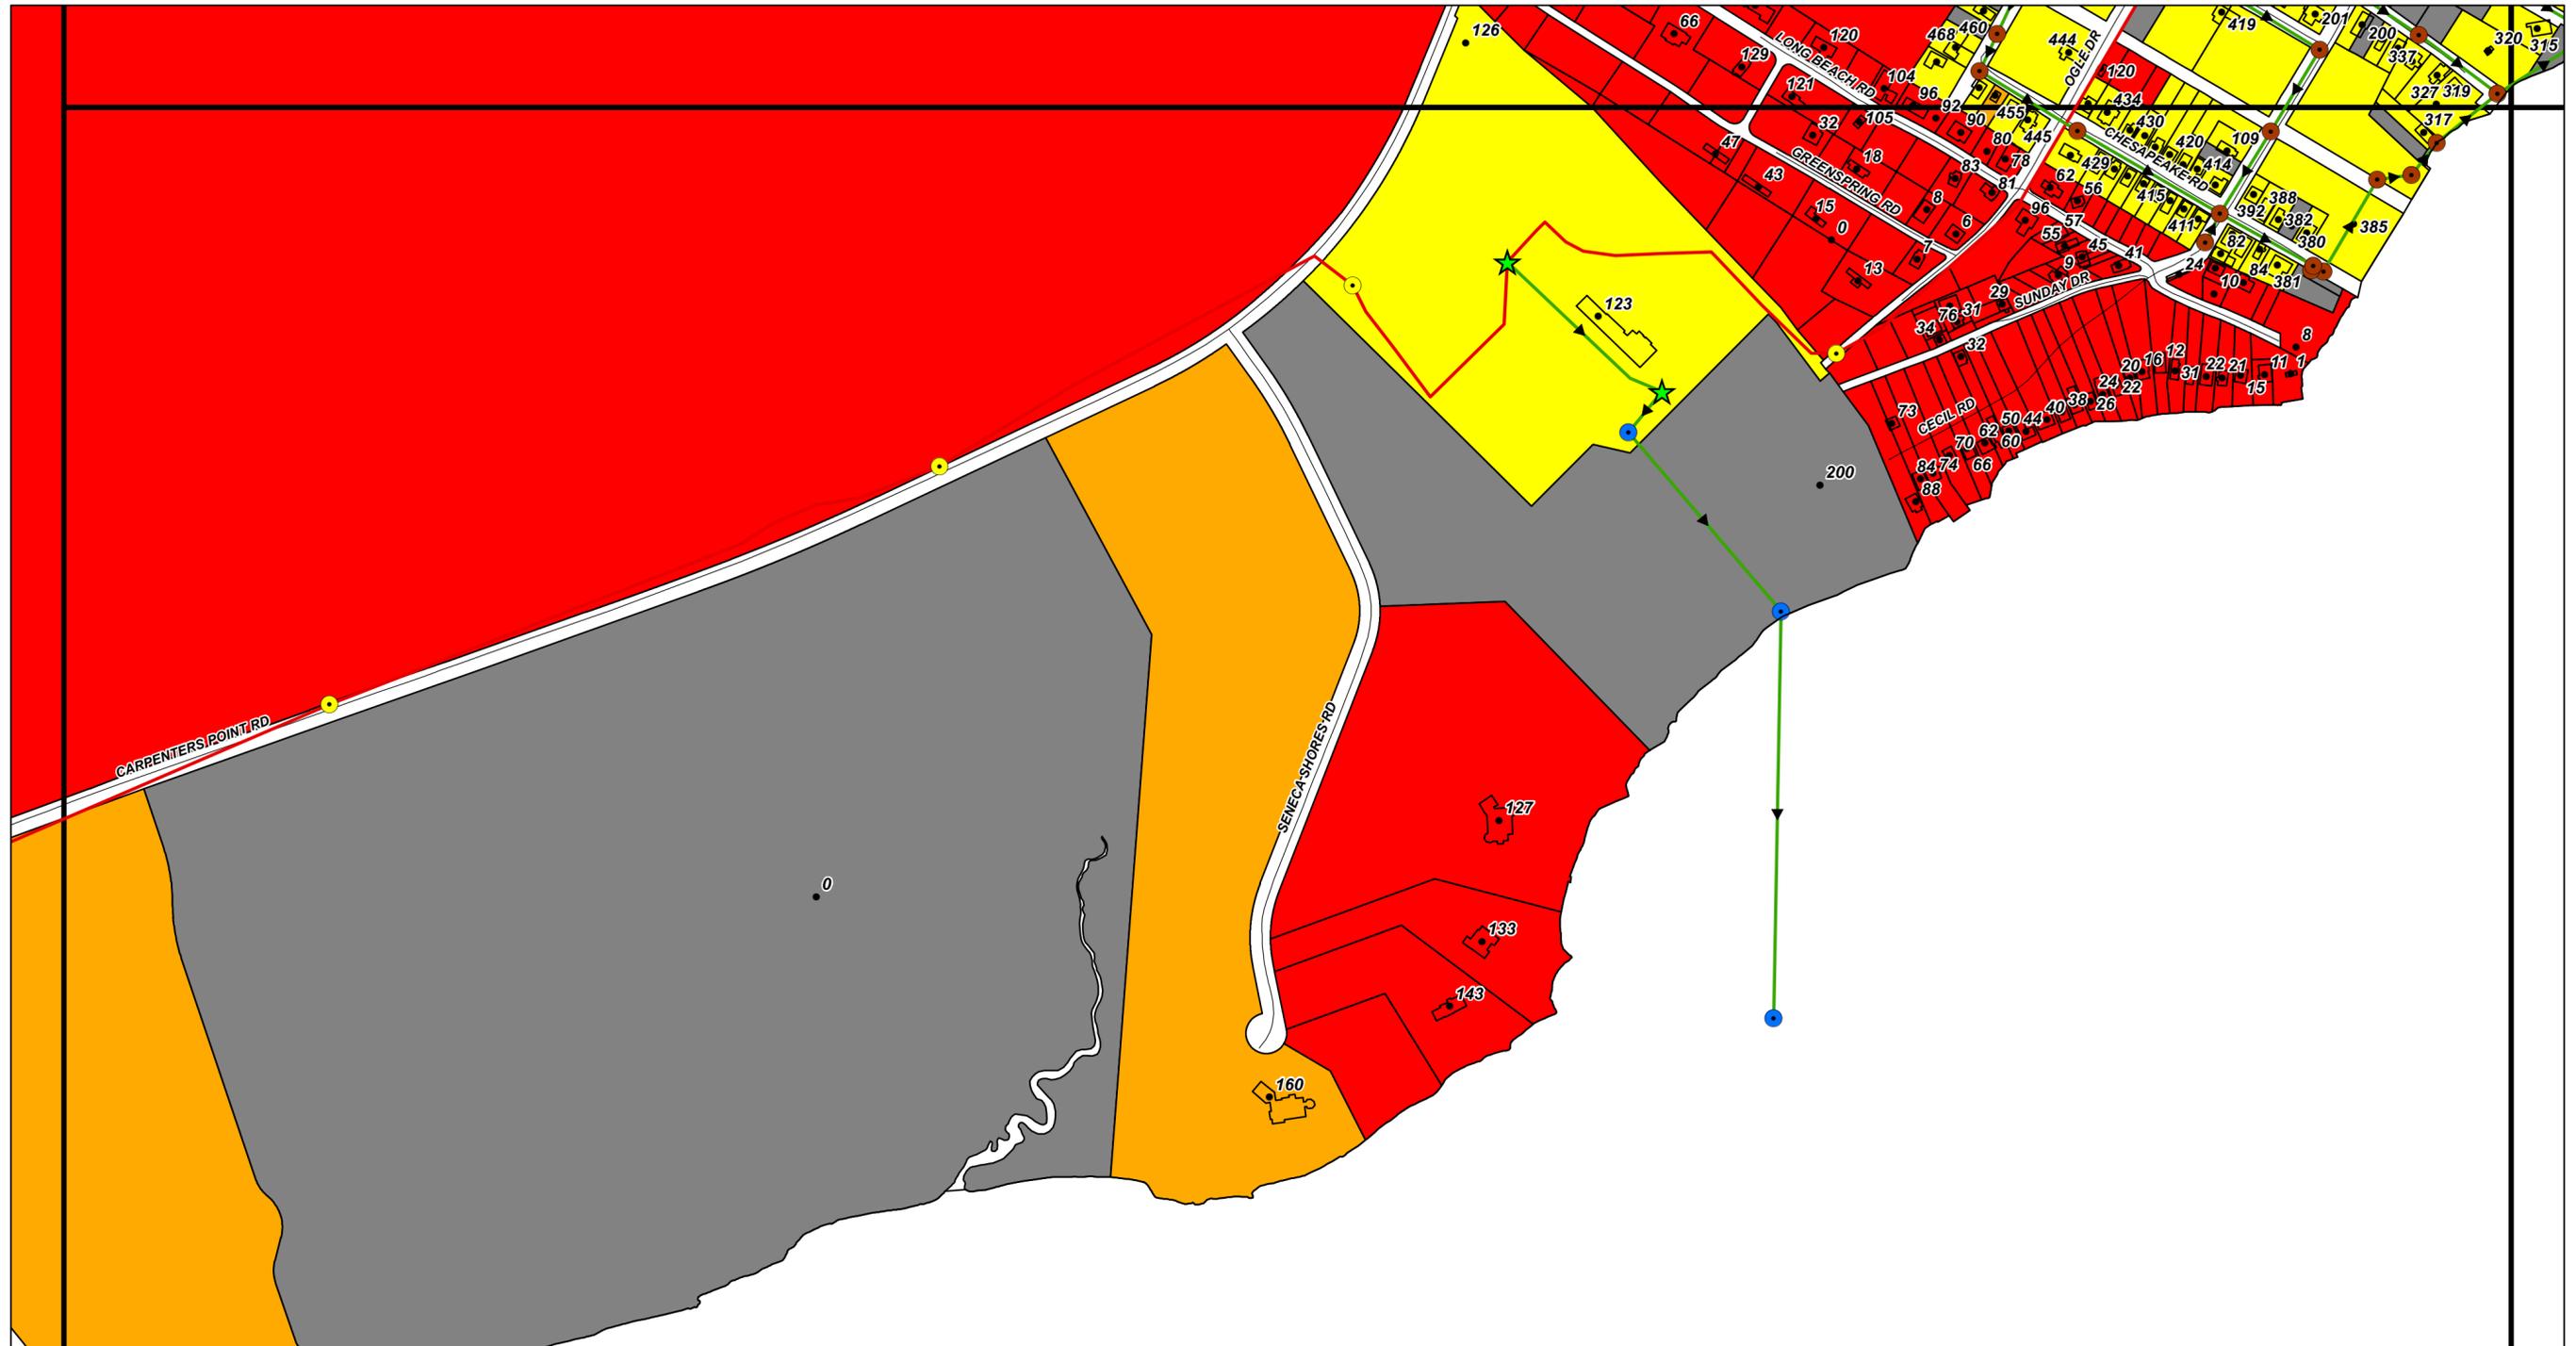

- Served, Developed, and Connected to Sewer
- Served, Developed, but Not Connected to Sewer
- Served, undeveloped
- Not served
- County Pump Station
- County Blowoff
- County Manhole
- County Outfall
- County WWTP
- County Grinder Station
- County Gravity Sewer
- County Force Main
- Address Points
- Buildings
- Parcels

*W. Scott Flavin*  
approved by the Director of  
Sanitary Facilities, Cecil County, MD